

# SAUGUS MIDDLE-HIGH SCHOOL SCHEMATIC DESIGN UPDATE

Saugus, MA

January 23, 2017

Lori Cowles, AIA Principal

Tina Stanislaski, AIA Project Manager




**H M F H   A R C H I T E C T S**



# SMHS SCHEMATIC DESIGN UPDATE

- Two Alternatives for New Construction




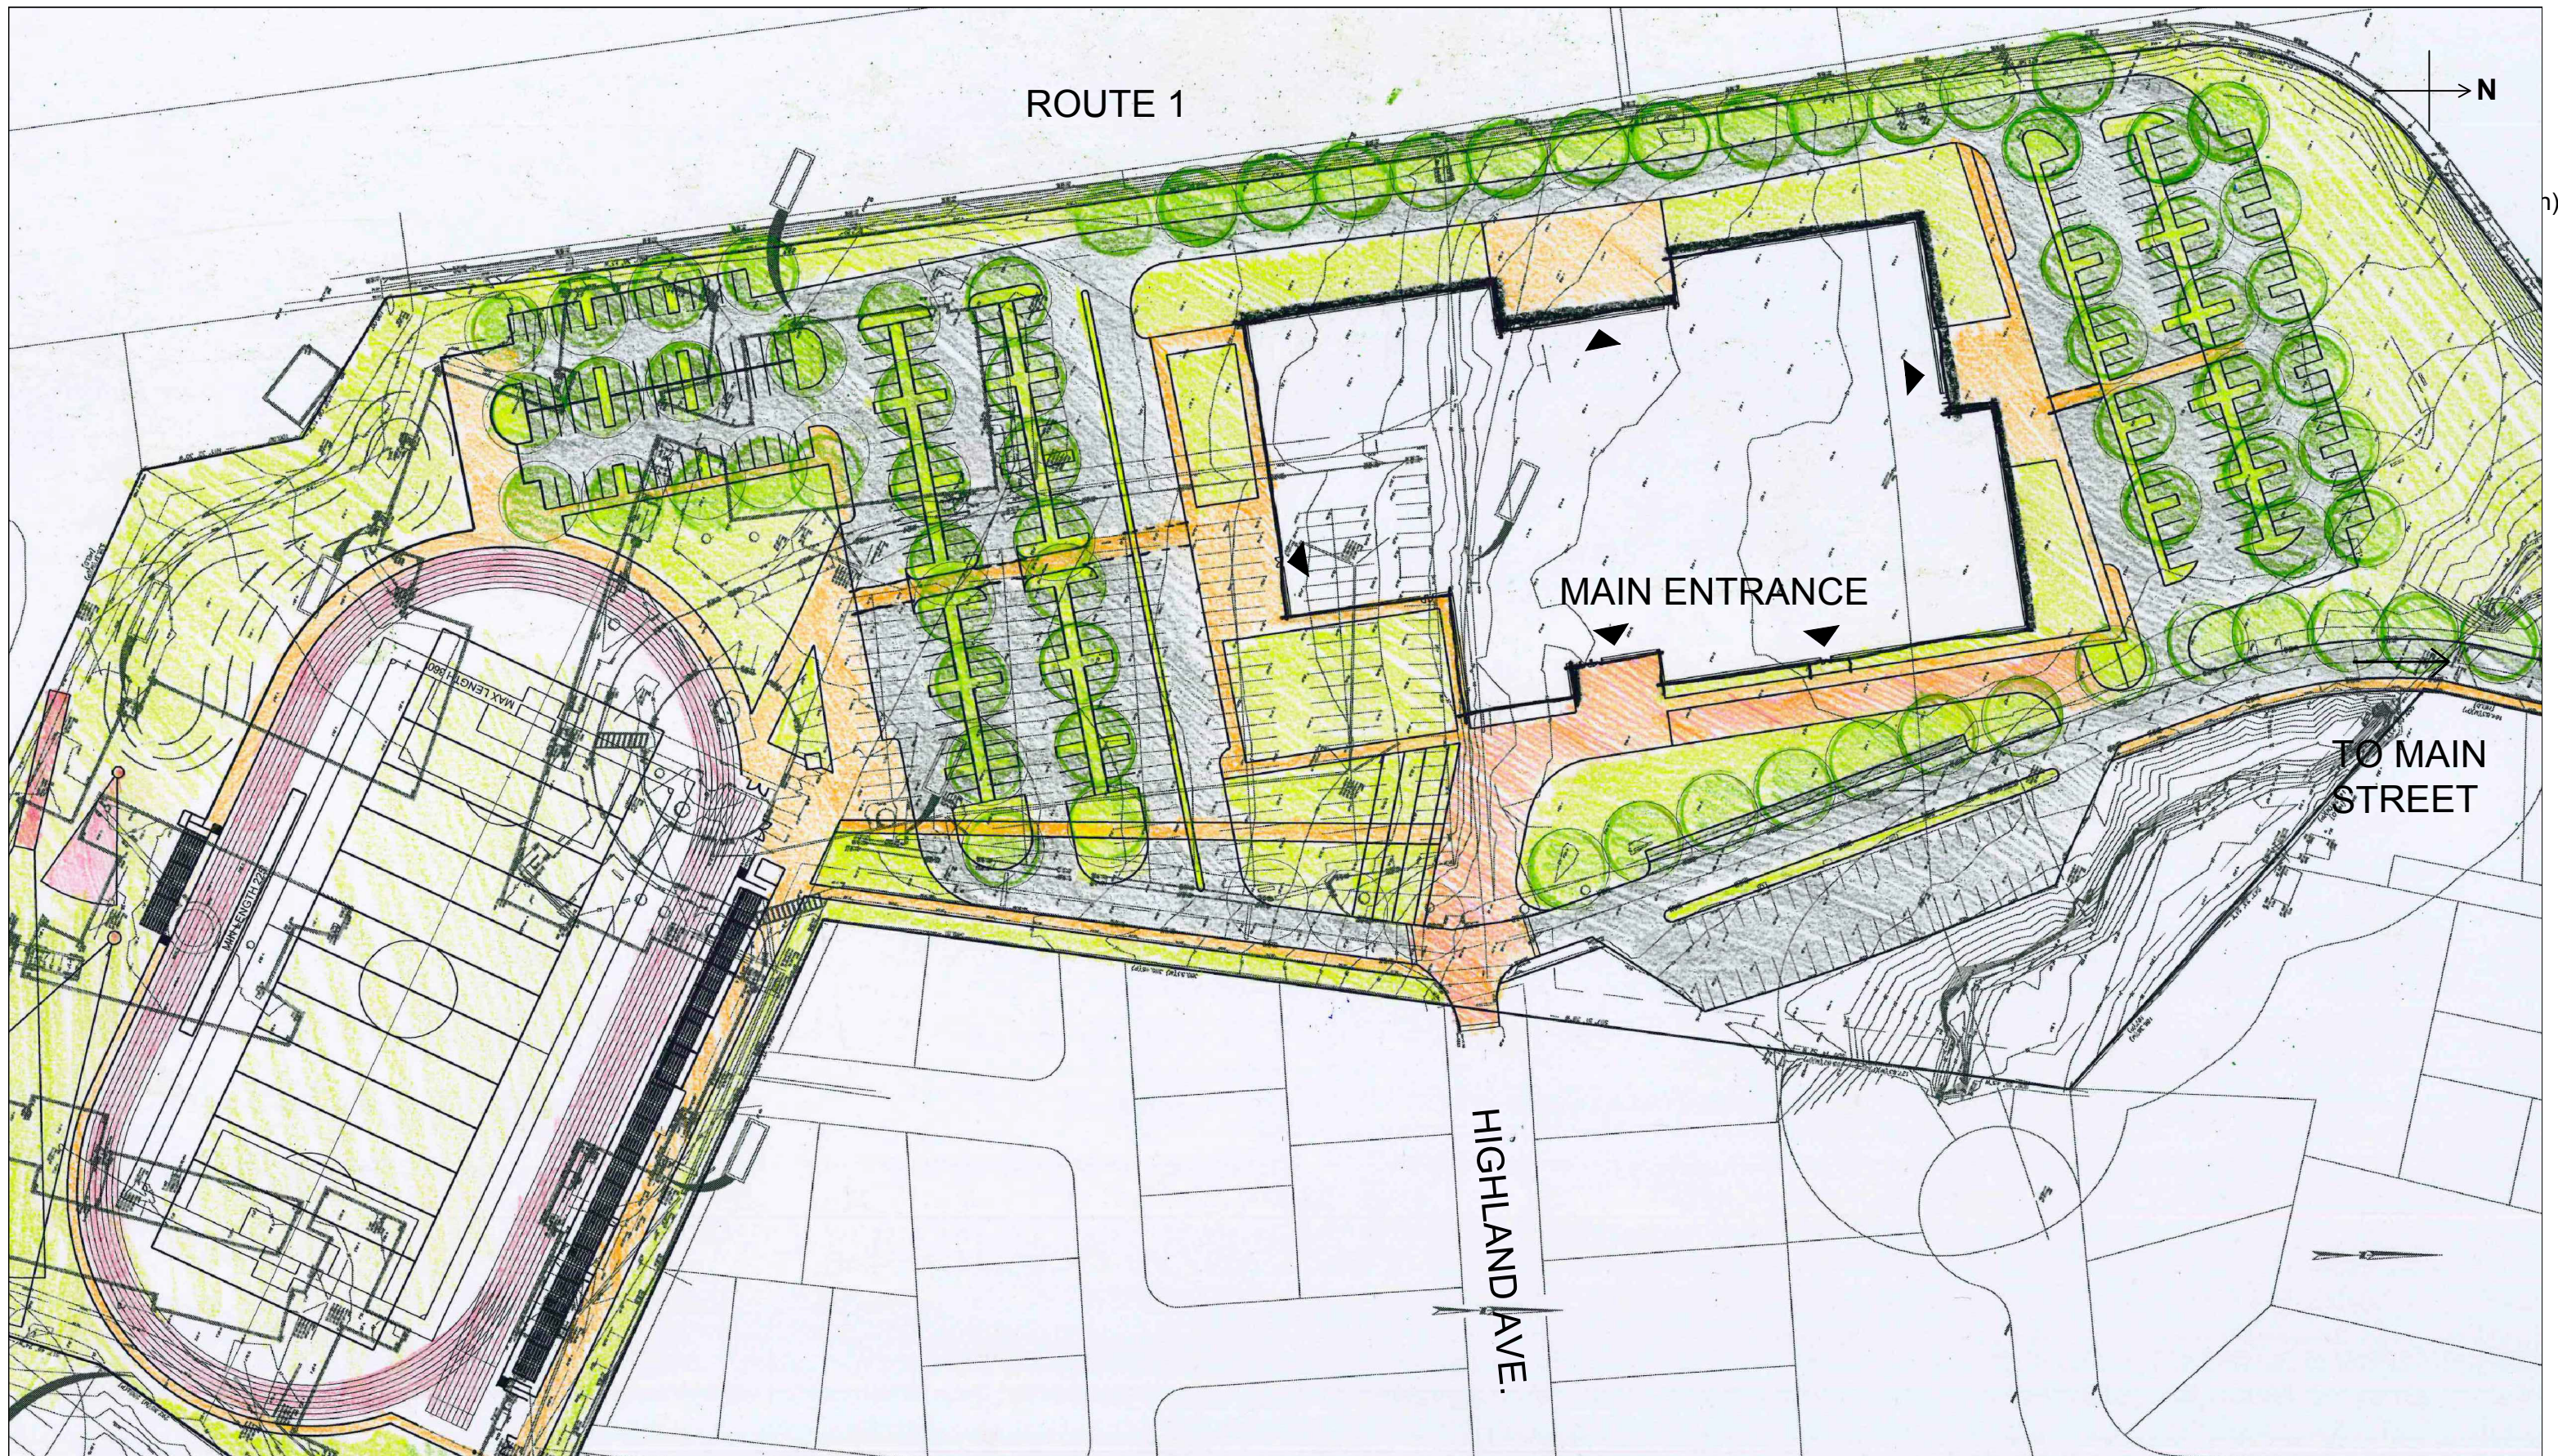

# SAUGUS MIDDLE-HIGH SCHOOL

SCHEMATIC DESIGN STUDY  
OPTION A - SITE PLAN

SCALE - 1:100

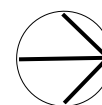


CROSBY SCHLESSINGER SMALLRIDGE

**C | S | S**  
Landscape Architecture |  
Planning | Urban Design

**H M**  
**F H**

HMFH ARCHITECTS





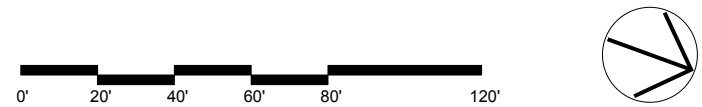




Legend


- Administration
- Special Program (Art / Music / Tech)
- Community / Shared
- Circulation & Support
- Core Academic Spaces
- Special Education
- Core Academic Spaces HS
- Special Education HS

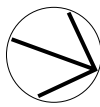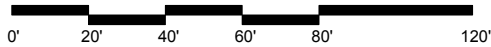




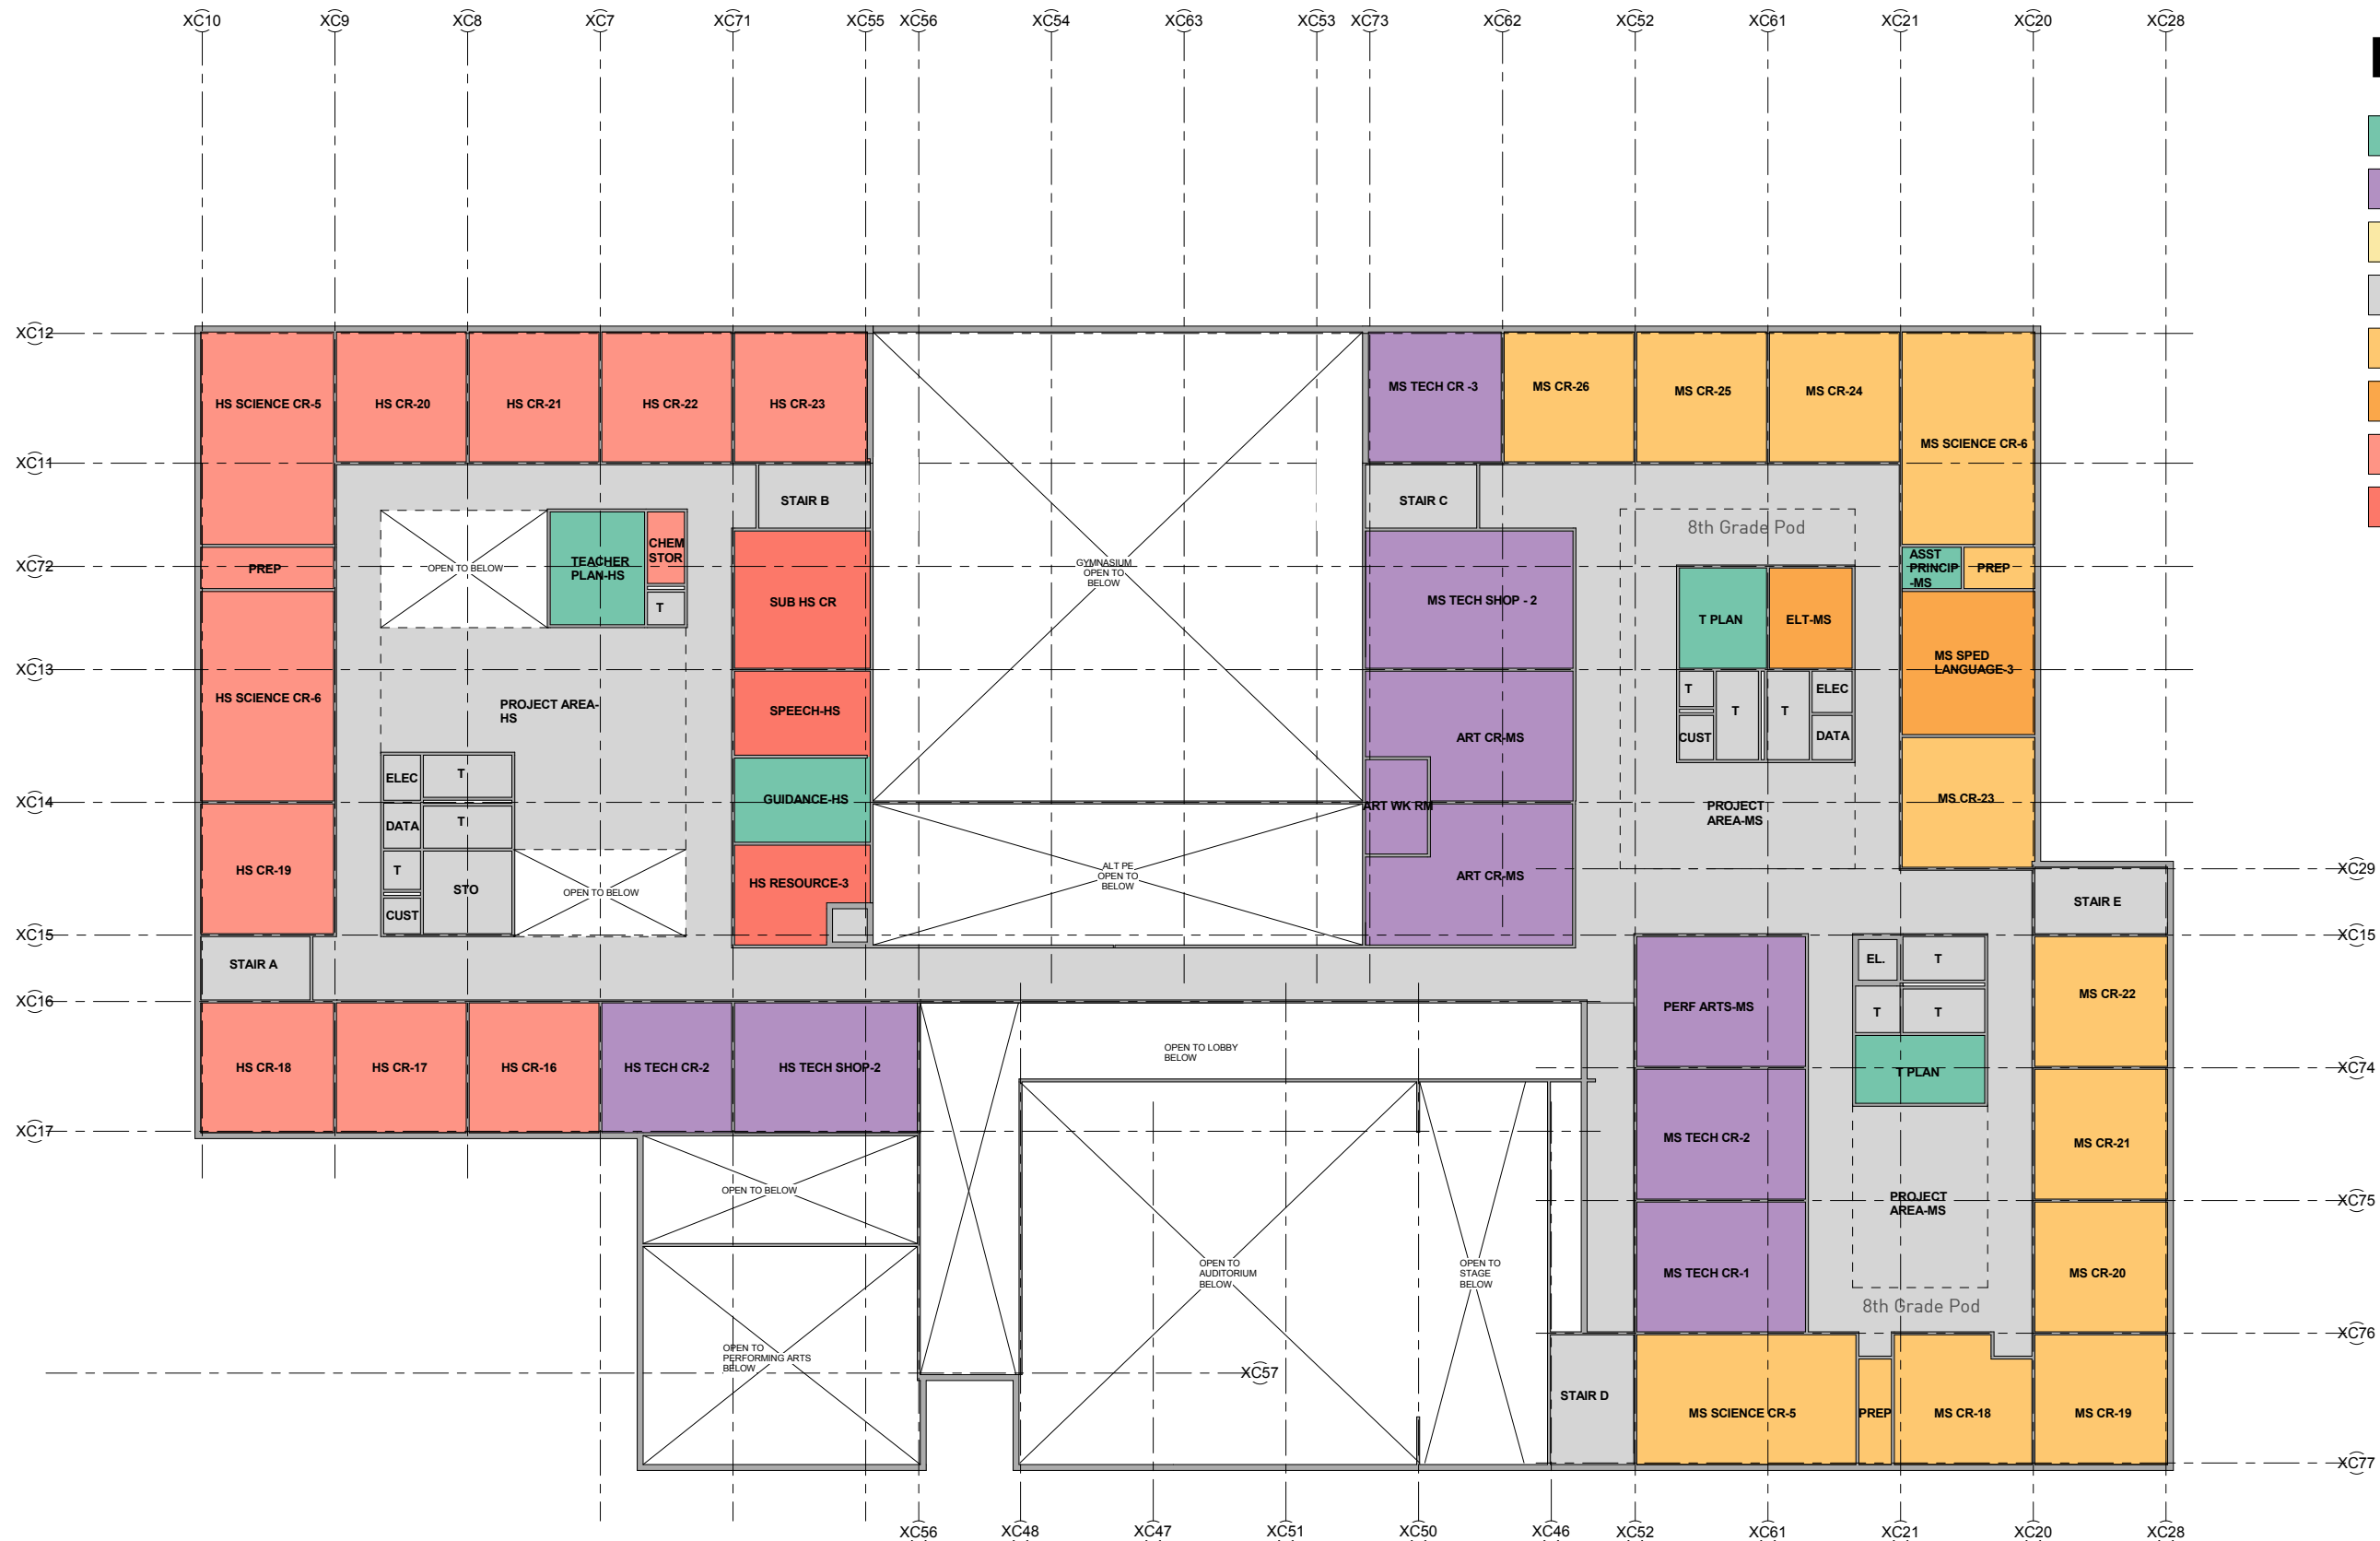

- # Legend
- Administration
  - Special Program (Art / Music / Tech)
  - Community / Shared
  - Circulation & Support
  - Core Academic Spaces
  - Special Education
  - Core Academic Spaces HS
  - Special Education HS

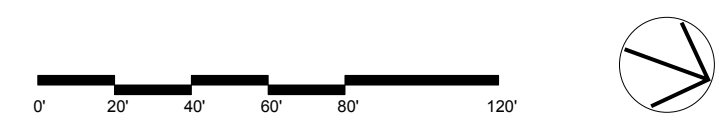



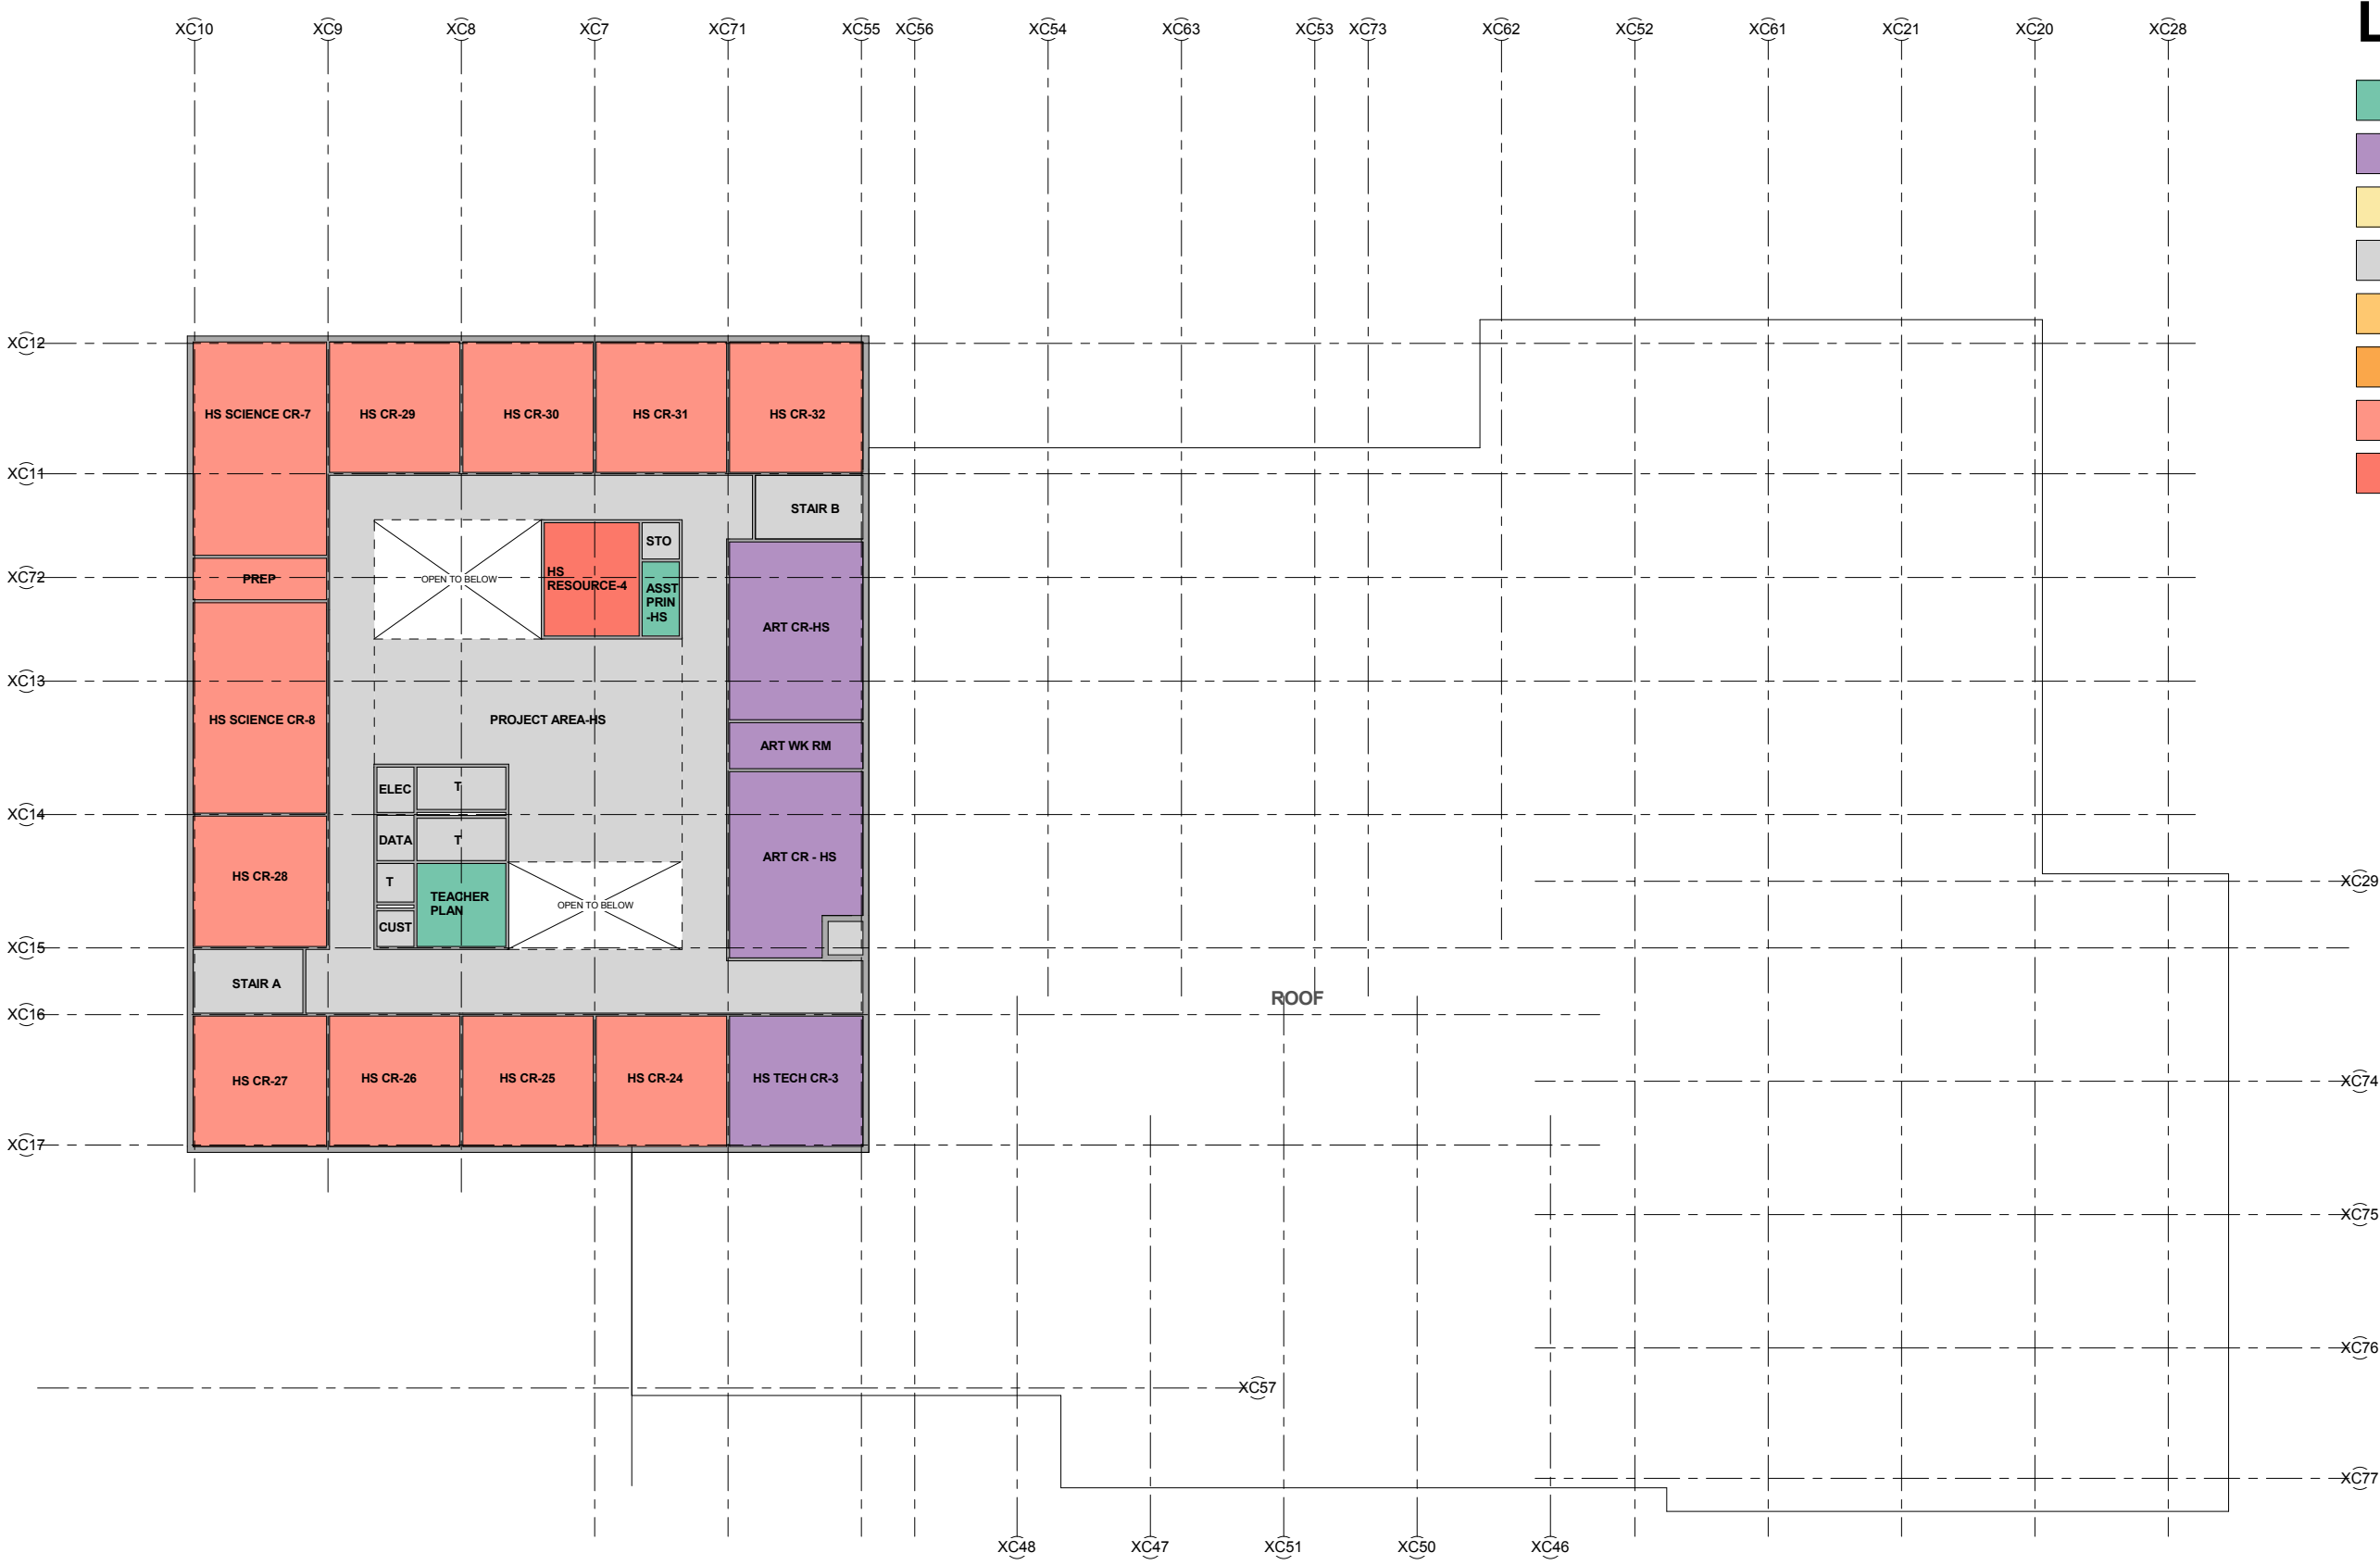

Legend

Administration

Special Program (Art / Music / Tech)

Community / Shared


Circulation & Support

Core Academic Spaces

Special Education

Core Academic Spaces HS

Special Education HS

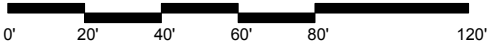






**SAUGUS MIDDLE-HIGH SCHOOL**  
 SCHEMATIC DESIGN STUDY  
 OPTION B - SITE PLAN

SCALE - 1:100

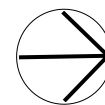



CROSBY SCHLESSINGER SMALLRIDGE

**CISIS**  
 Landscape Architecture |  
 Planning | Urban Design

**HM  
FH**

HMFH ARCHITECTS



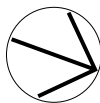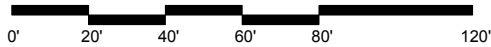


**Legend**

- Administration
- Special Program (Art / Music / Tech)
- Community / Shared
- Circulation & Support
- Core Academic Spaces
- Special Education
- Core Academic Spaces HS
- Special Education HS






- ## Legend
- Administration
  - Special Program (Art / Music / Tech)
  - Community / Shared
  - Circulation & Support
  - Core Academic Spaces
  - Special Education
  - Core Academic Spaces HS
  - Special Education HS

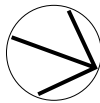






- ## Legend
- Administration
  - Special Program (Art / Music / Tech)
  - Community / Shared
  - Circulation & Support
  - Core Academic Spaces
  - Special Education
  - Core Academic Spaces HS
  - Special Education HS

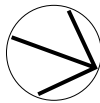



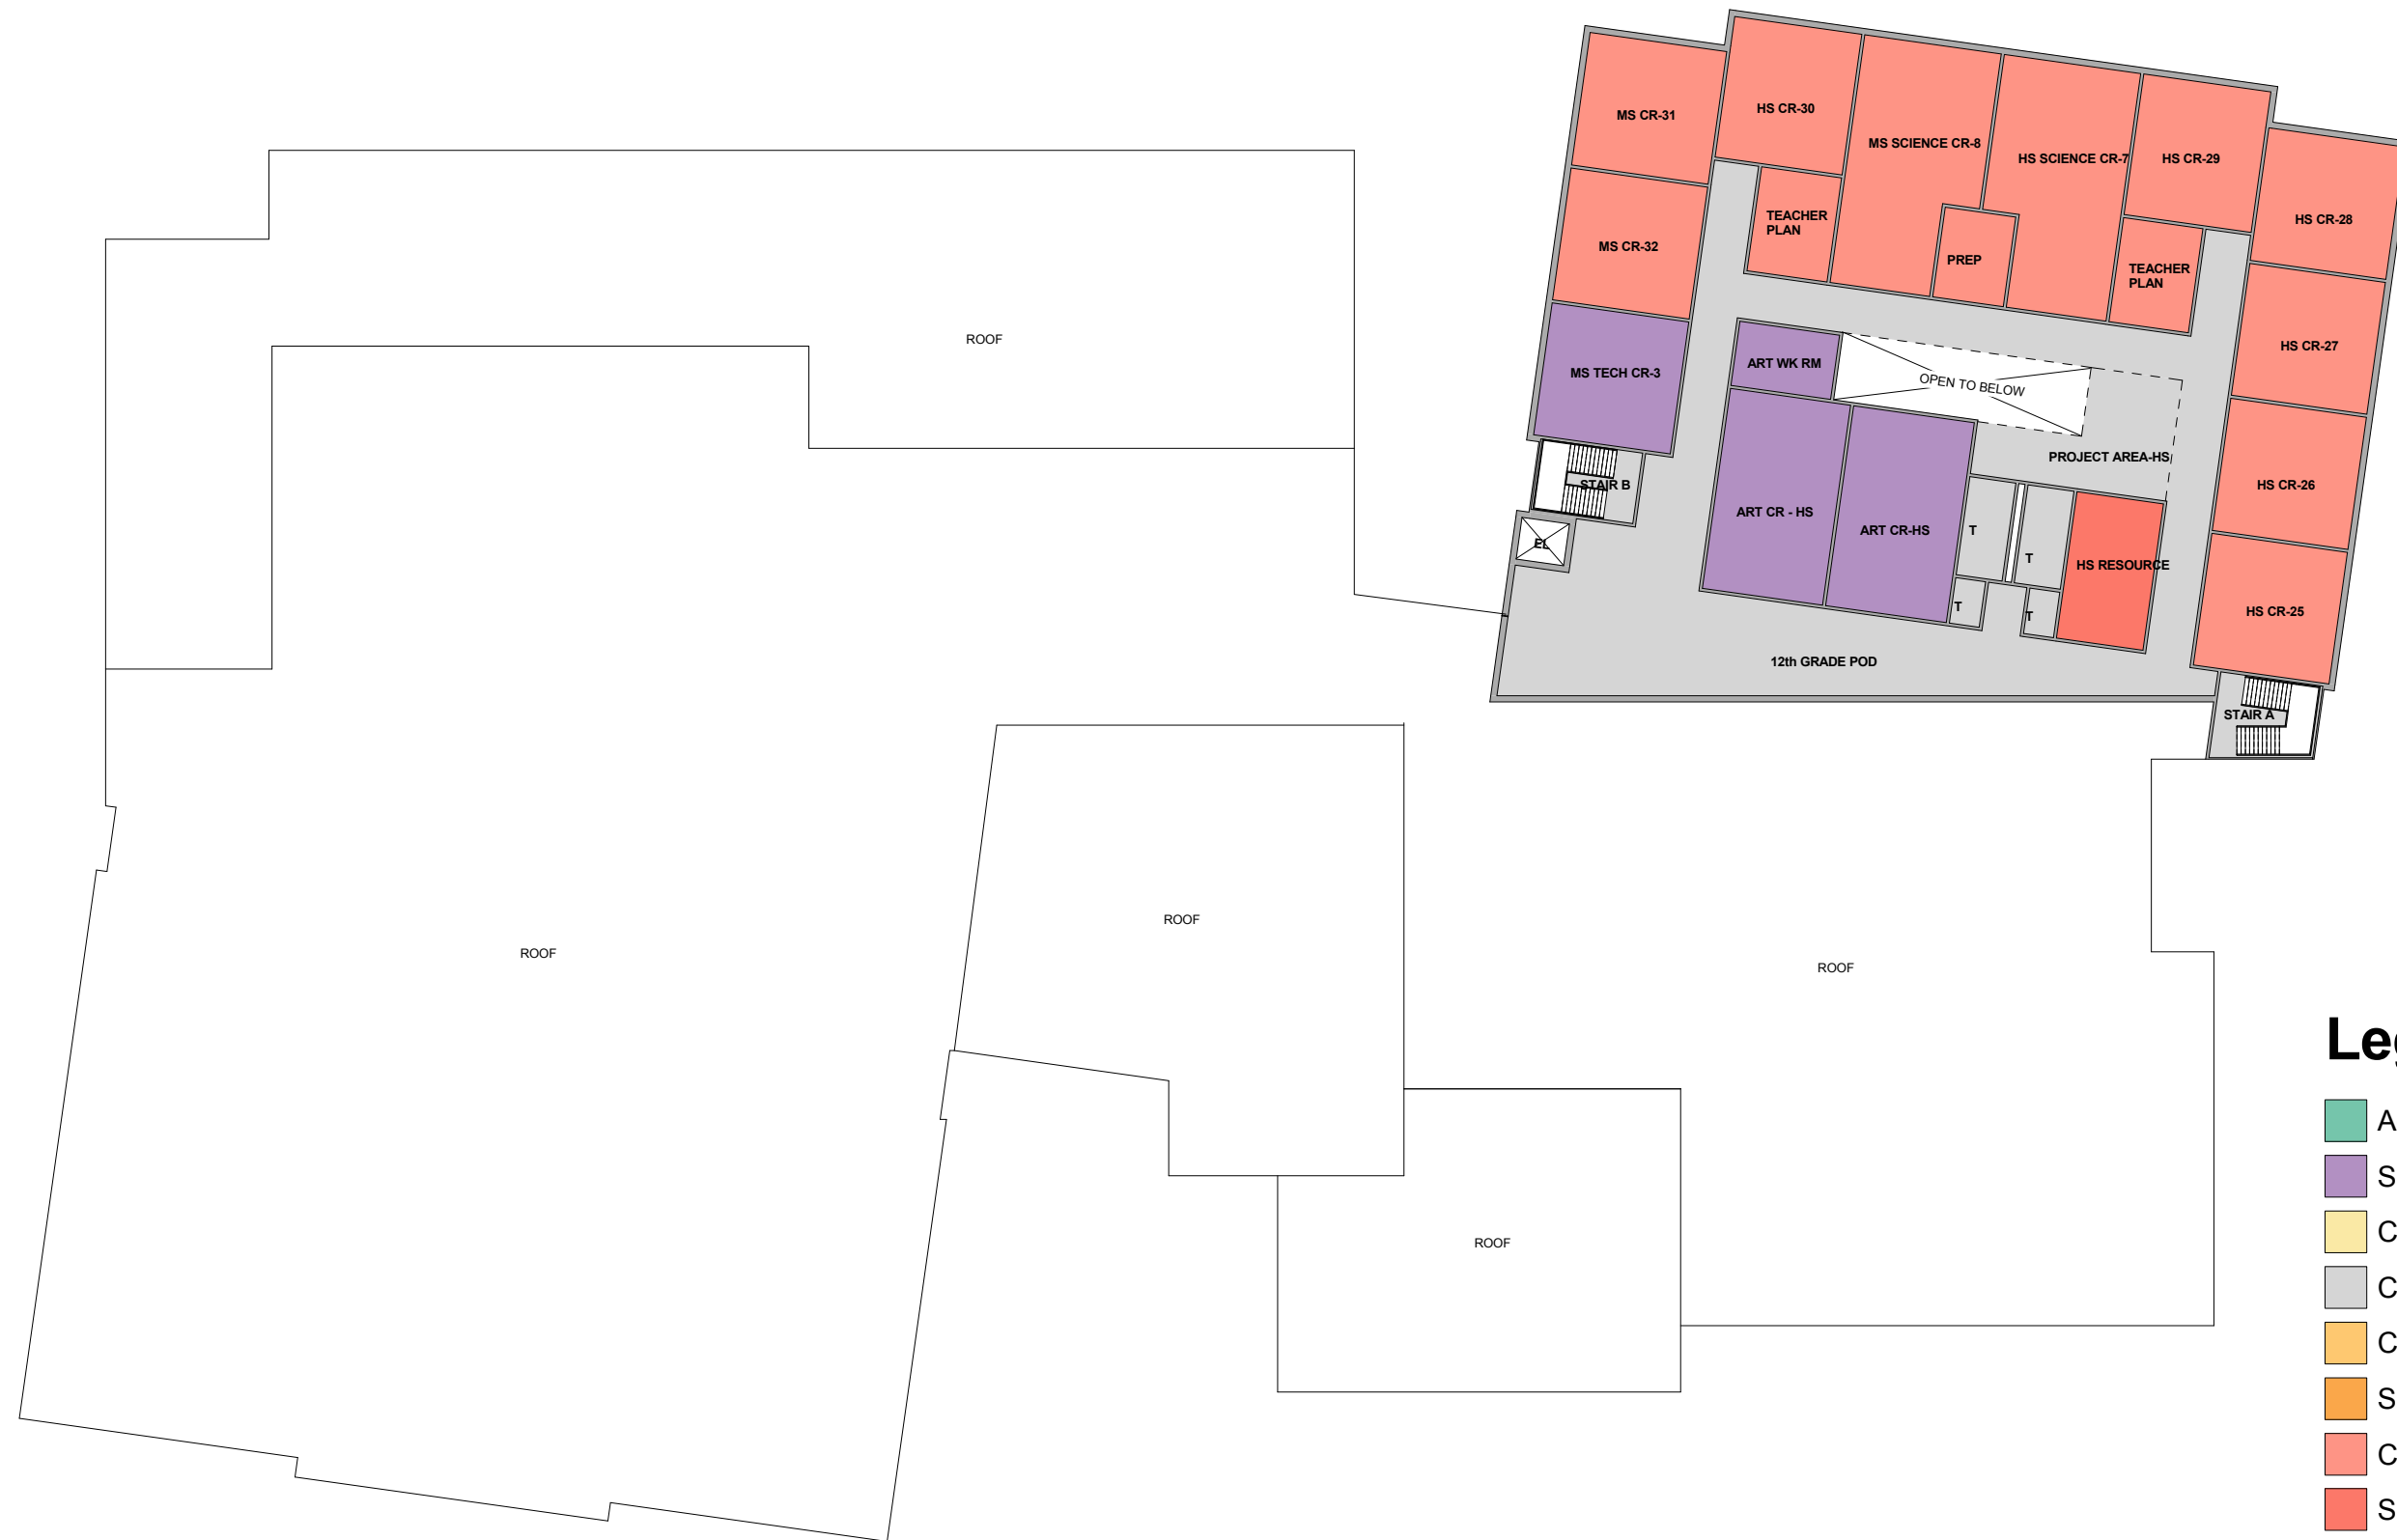


## Legend

- Administration
- Special Program (Art / Music / Tech)
- Community / Shared
- Circulation & Support
- Core Academic Spaces
- Special Education
- Core Academic Spaces HS
- Special Education HS

## SAUGUS MIDDLE-HIGH SCHOOL

SCHEMATIC DESIGN STUDY

OPTION B - FOURTH FLOOR

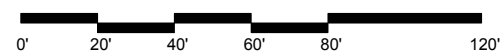

**H M**  
**F H**

HMFH ARCHITECTS



