


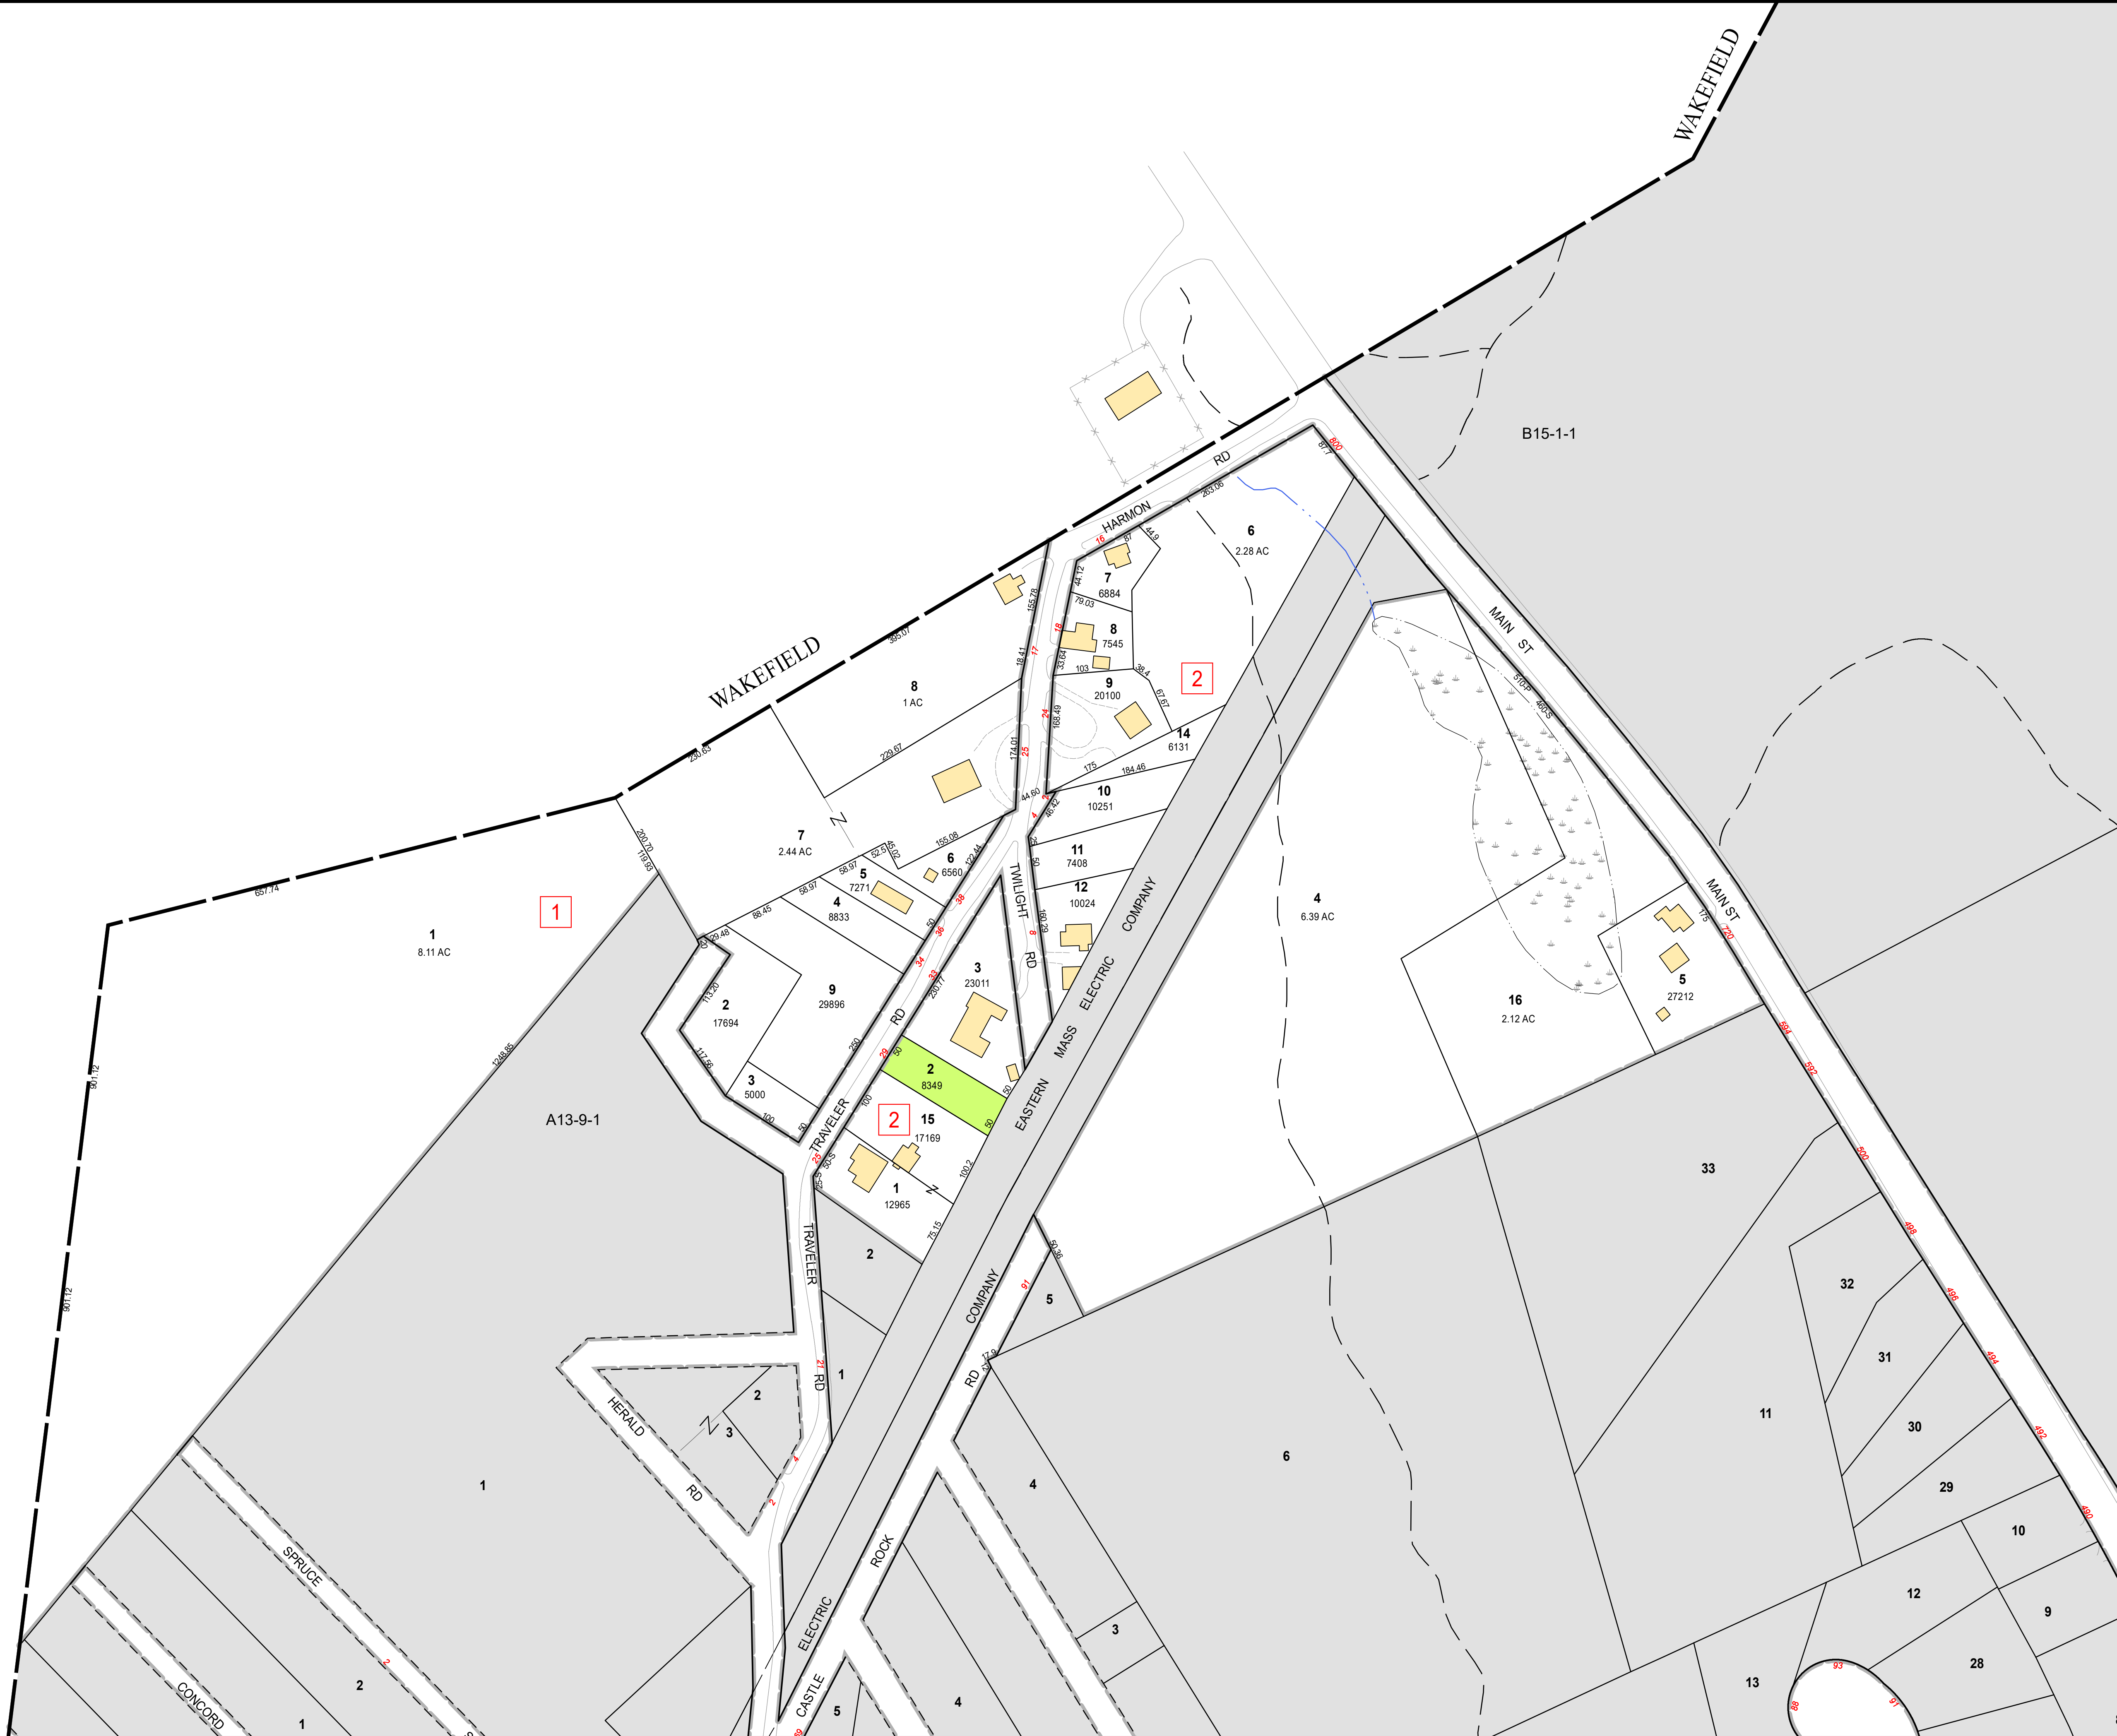

THIS MAP IS FOR ASSESSMENT PURPOSES. IT IS NOT VALID FOR LEGAL DESCRIPTION OR CONVEYANCE.

THE HORIZONTAL DATUM IS THE MASSACHUSETTS STATE PLANE COORDINATE SYSTEM, NAD 83.

PREPARED UNDER THE DIRECTION OF THE SAUGUS BOARD OF ASSESSORS BY AVIS AIRMAP, INC., BRAINTREE, MA




11 Pleasant Street, Littleton, NH 03561
800.322.4540 - www.cai-tech.com

PARCEL NUMBER	7
PARCEL AREA	AC
RECORD DIMENSION	100'
SCALED DIMENSION	100'S
WATER	
STATE OWNED PARCEL	

LEGEND


BLOCK NUMBER	2
RIGHT OF WAY/ACCESS	
COMMON OWNERSHIP	
WETLANDS	
BLOCK LIMIT LINE	
MUNICIPAL OWNED PARCEL	

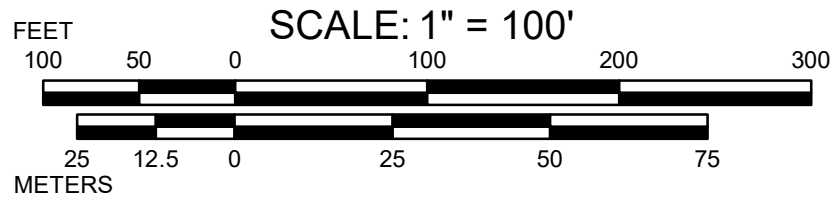

REVISED TO: JANUARY 1, 2023

PROPERTY MAPS
SAUGUS
MASSACHUSETTS

INDEX DIAGRAM

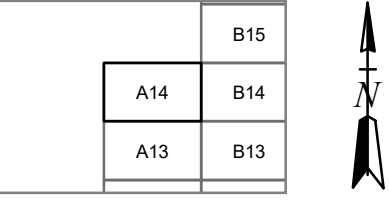

MAP NO.

A14