


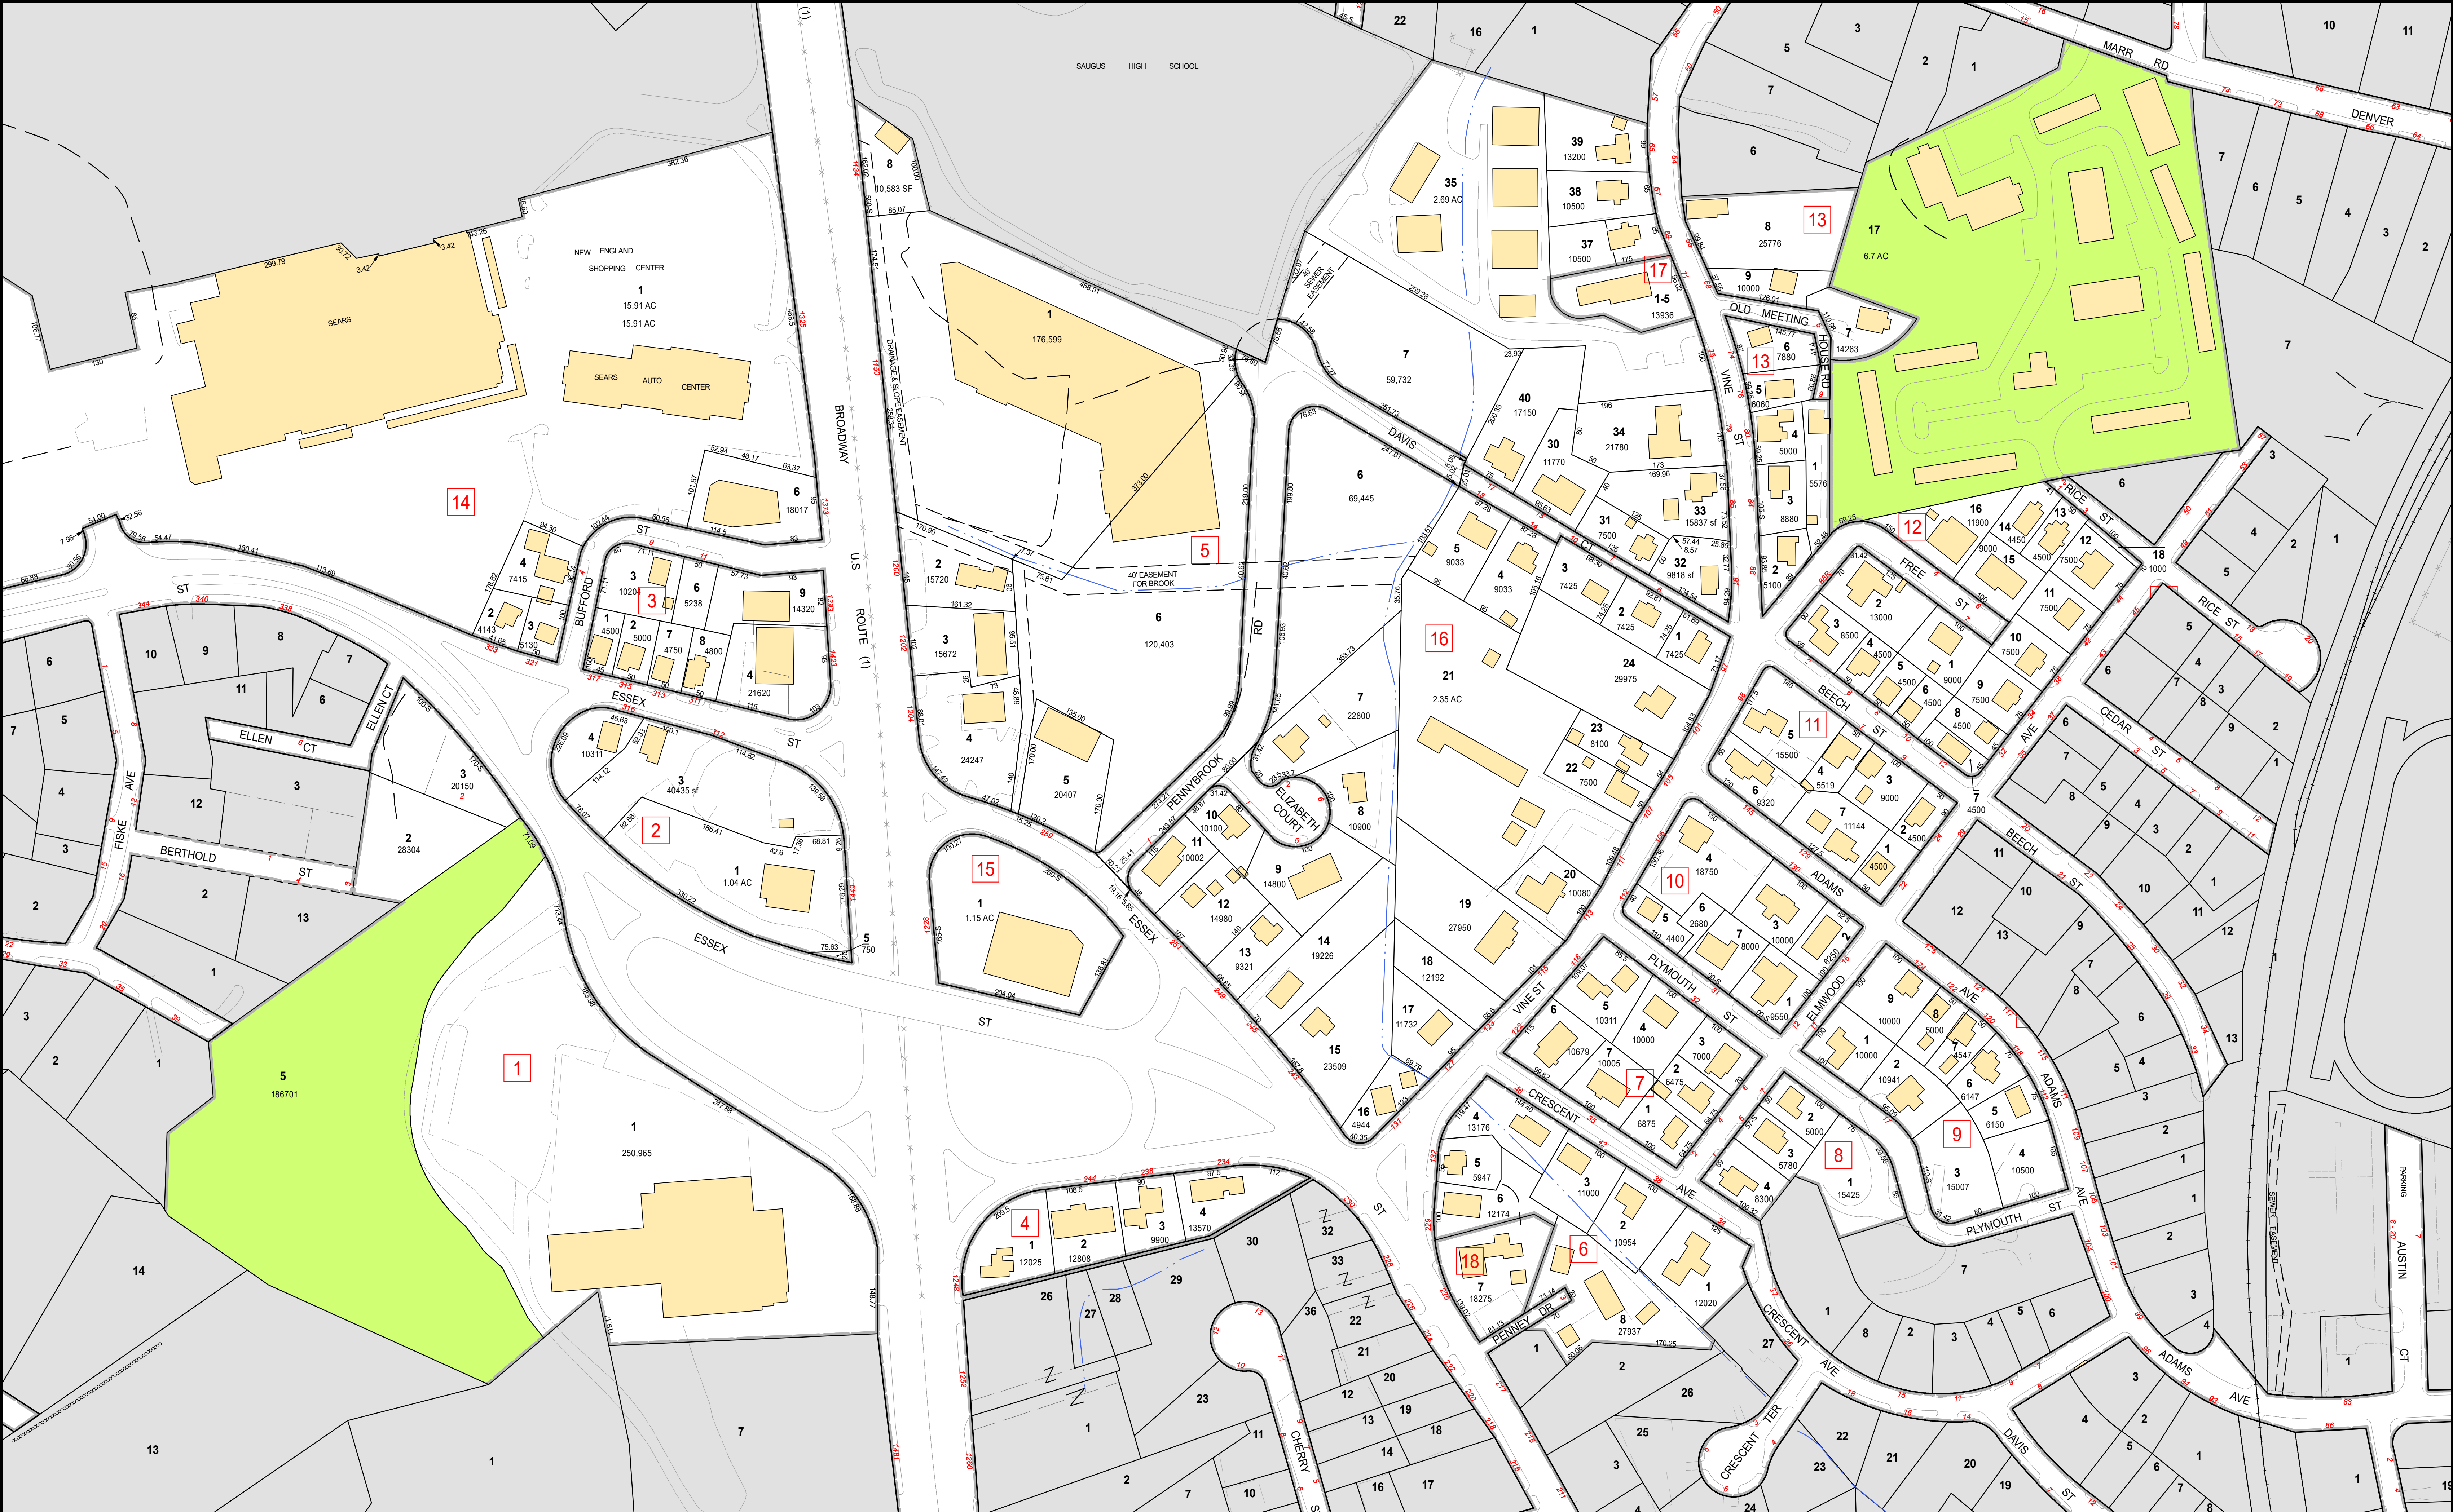

THIS MAP IS FOR ASSESSMENT PURPOSES. IT IS NOT VALID FOR LEGAL DESCRIPTION OR CONVEYANCE.

THE HORIZONTAL DATUM IS THE MASSACHUSETTS STATE PLANE COORDINATE SYSTEM, NAD 83.

PREPARED UNDER THE DIRECTION OF THE SAUGUS BOARD OF ASSESSORS BY AVIS AIRMAP, INC., BRAINTREE, MA

REVISED & REPRINTED BY

CAI Technologies
Precision Mapping. Geospatial Solutions.

11 Pleasant Street, Littleton, NH 03561
800.322.4540 - www.cai-tech.com

LEGEND

PARCEL NUMBER 7
PARCEL AREA AC
RECORD DIMENSION 100'
SCALED DIMENSION 100'S
WATER
STATE OWNED PARCEL

BLOCK NUMBER
RIGHT OF WAY/ACCESS
COMMON OWNERSHIP
WETLANDS
BLOCK LIMIT LINE
MUNICIPAL OWNED PARCEL

FEET 100 50 0 100 200 300
METERS 25 12.5 0 25 50 75

SCALE: 1" = 100'

REVISED TO: JANUARY 1, 2023

PROPERTY MAPS
SAUGUS
MASSACHUSETTS

INDEX DIAGRAM

C8	D8	E8
C7	D7	E7
C6	D6	E6

GN
N
V

MAP NO.
D7