


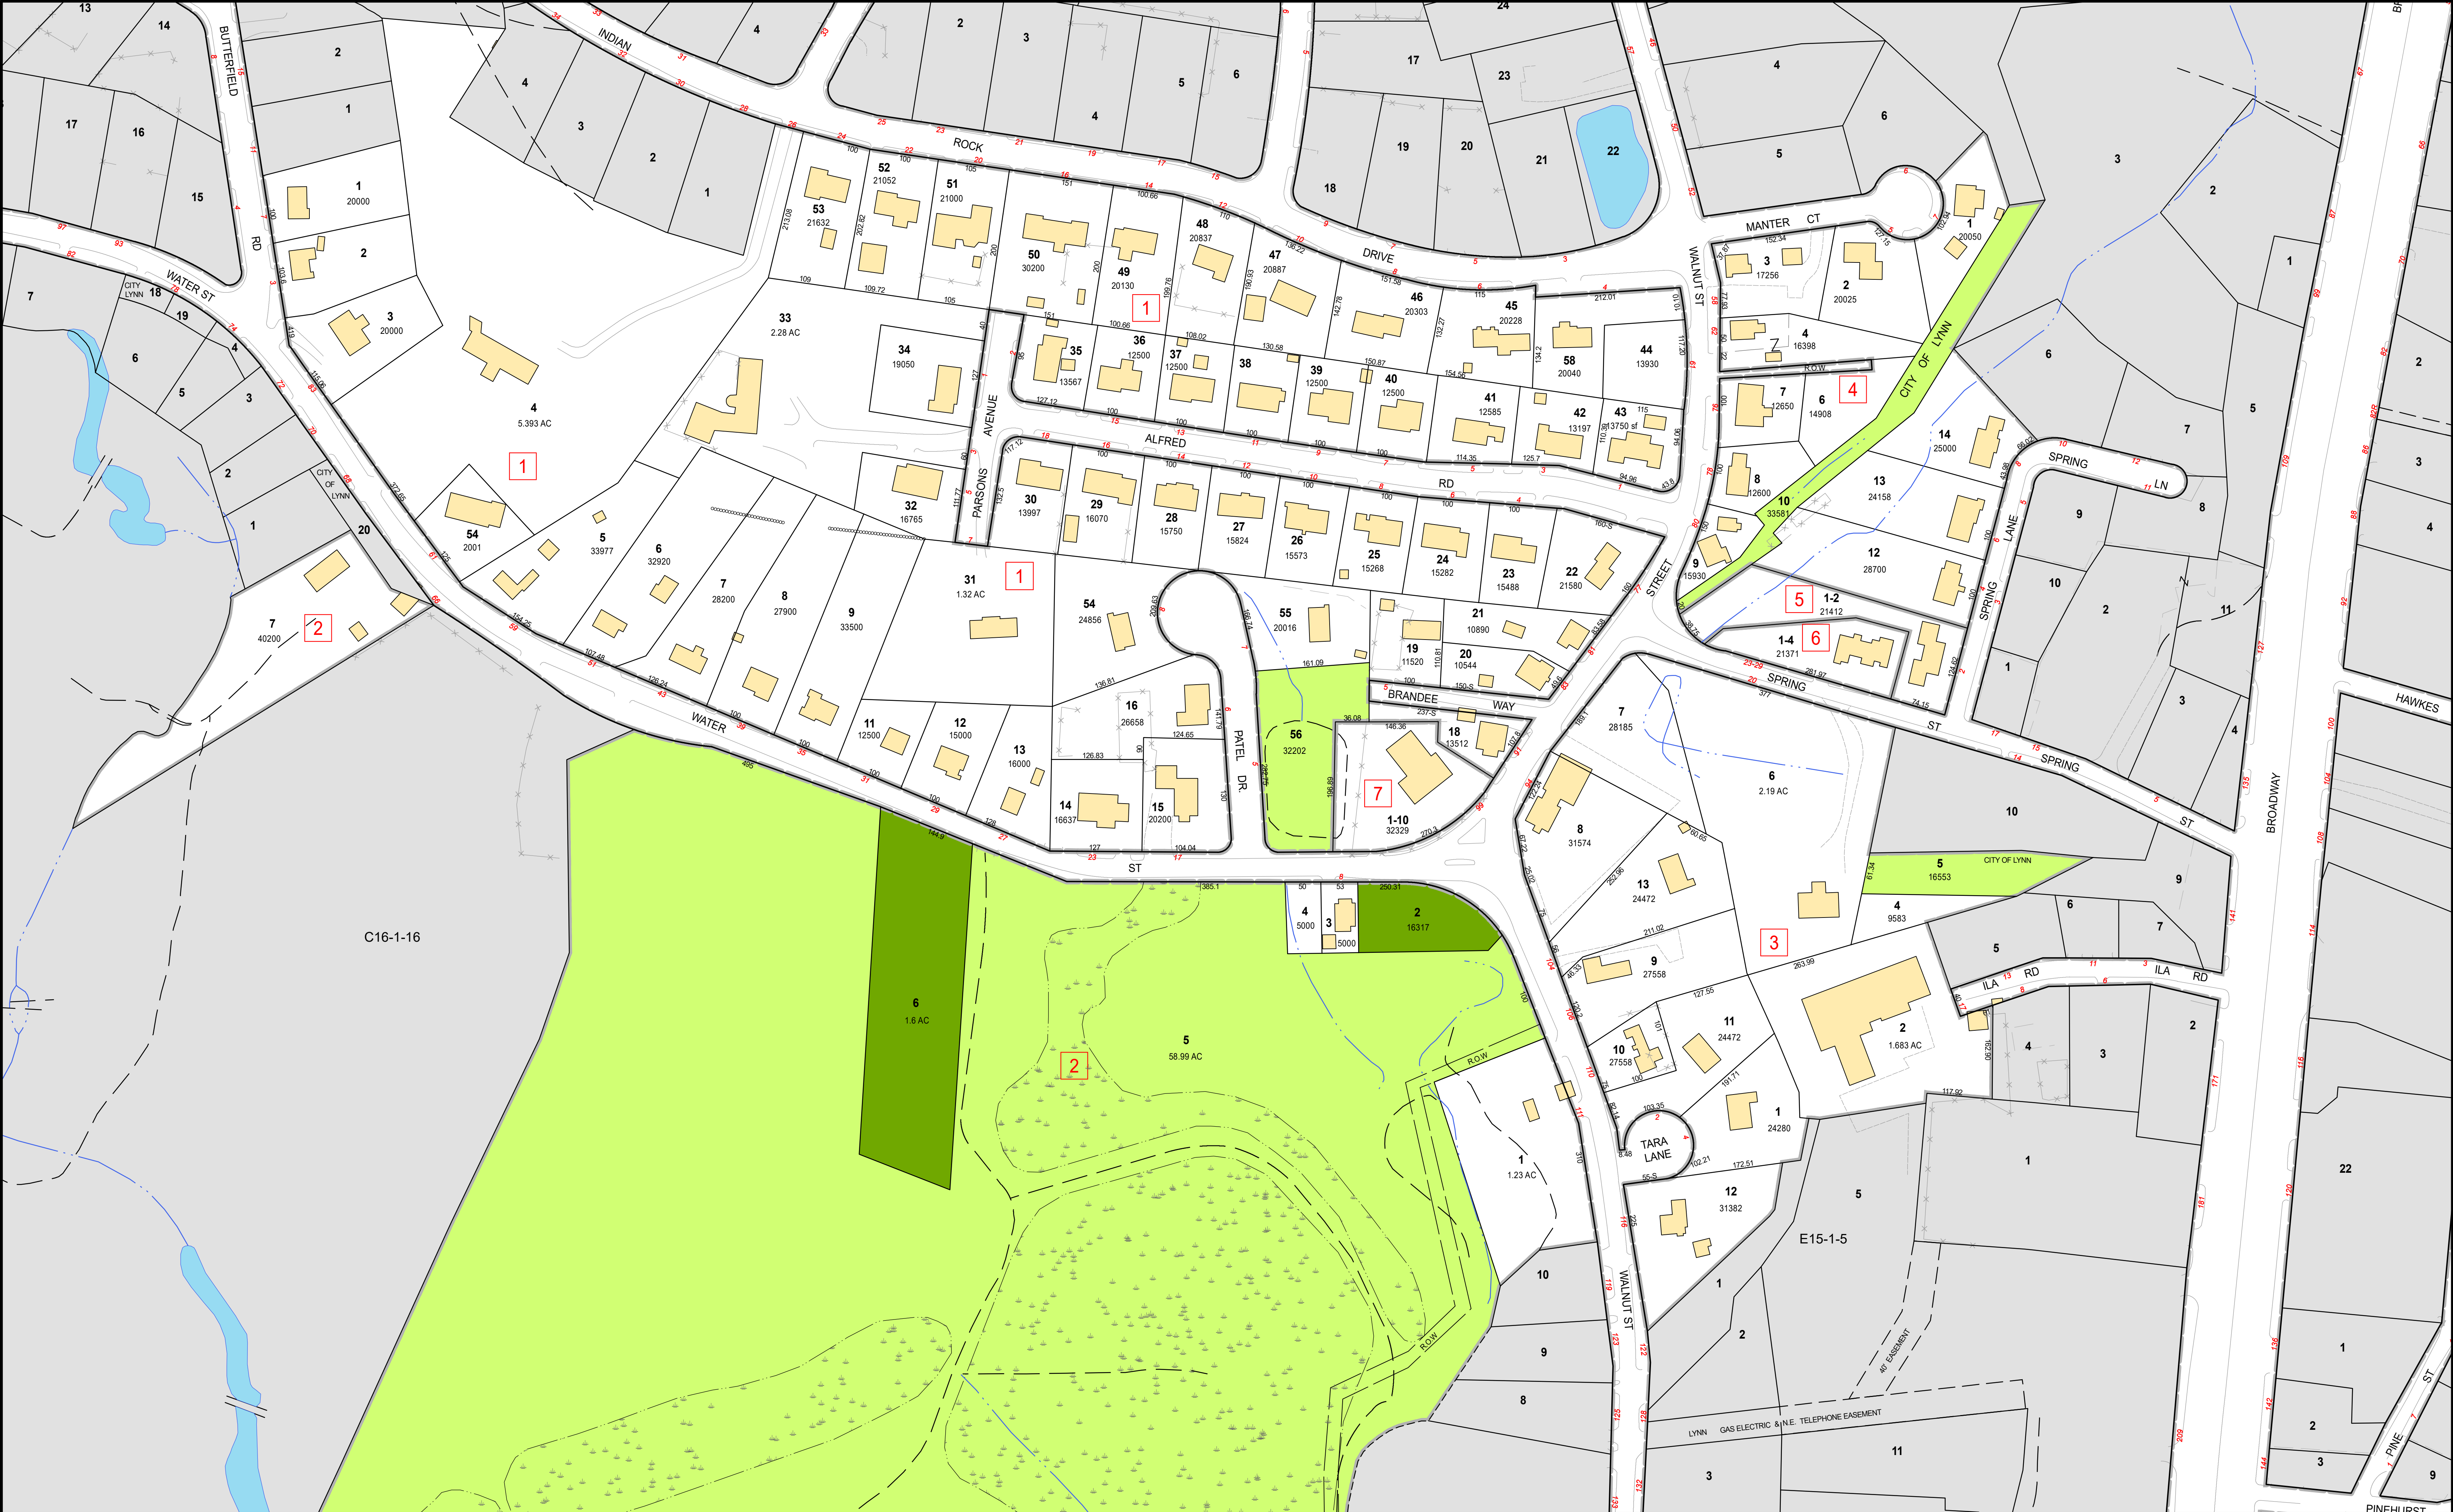

THIS MAP IS FOR ASSESSMENT PURPOSES. IT IS NOT VALID FOR LEGAL DESCRIPTION OR CONVEYANCE.

THE HORIZONTAL DATUM IS THE MASSACHUSETTS STATE PLANE COORDINATE SYSTEM, NAD 83.

PREPARED UNDER THE DIRECTION OF THE SAUGUS BOARD OF ASSESSORS BY AVIS AIRMAP, INC., BRAINTREE, MA

REVISÉ & REPRINTED BY

11 Pleasant Street, Littleton, NH 03561
800.322.4540 - www.cai-tech.com

LEGEND

PARCEL NUMBER 7

PARCEL AREA AC

RECORD DIMENSION 100'

SCALED DIMENSION 100'S

WATER

STATE OWNED PARCEL

BLOCK NUMBER 2

RIGHT OF WAY/ACCESS

COMMON OWNERSHIP

WETLANDS

BLOCK LIMIT LINE

MUNICIPAL OWNED PARCEL

FEET 100 50 0 100 200 300

METERS 25 12.5 0 25 50 75

SCALE: 1" = 100'

REVISED TO: JANUARY 1, 2023

PROPERTY MAPS

SAUGUS

MASSACHUSETTS

INDEX DIAGRAM

C17	D17	E17
C16	D16	E16
C15	D15	E15

GN

MAP NO.

D16