


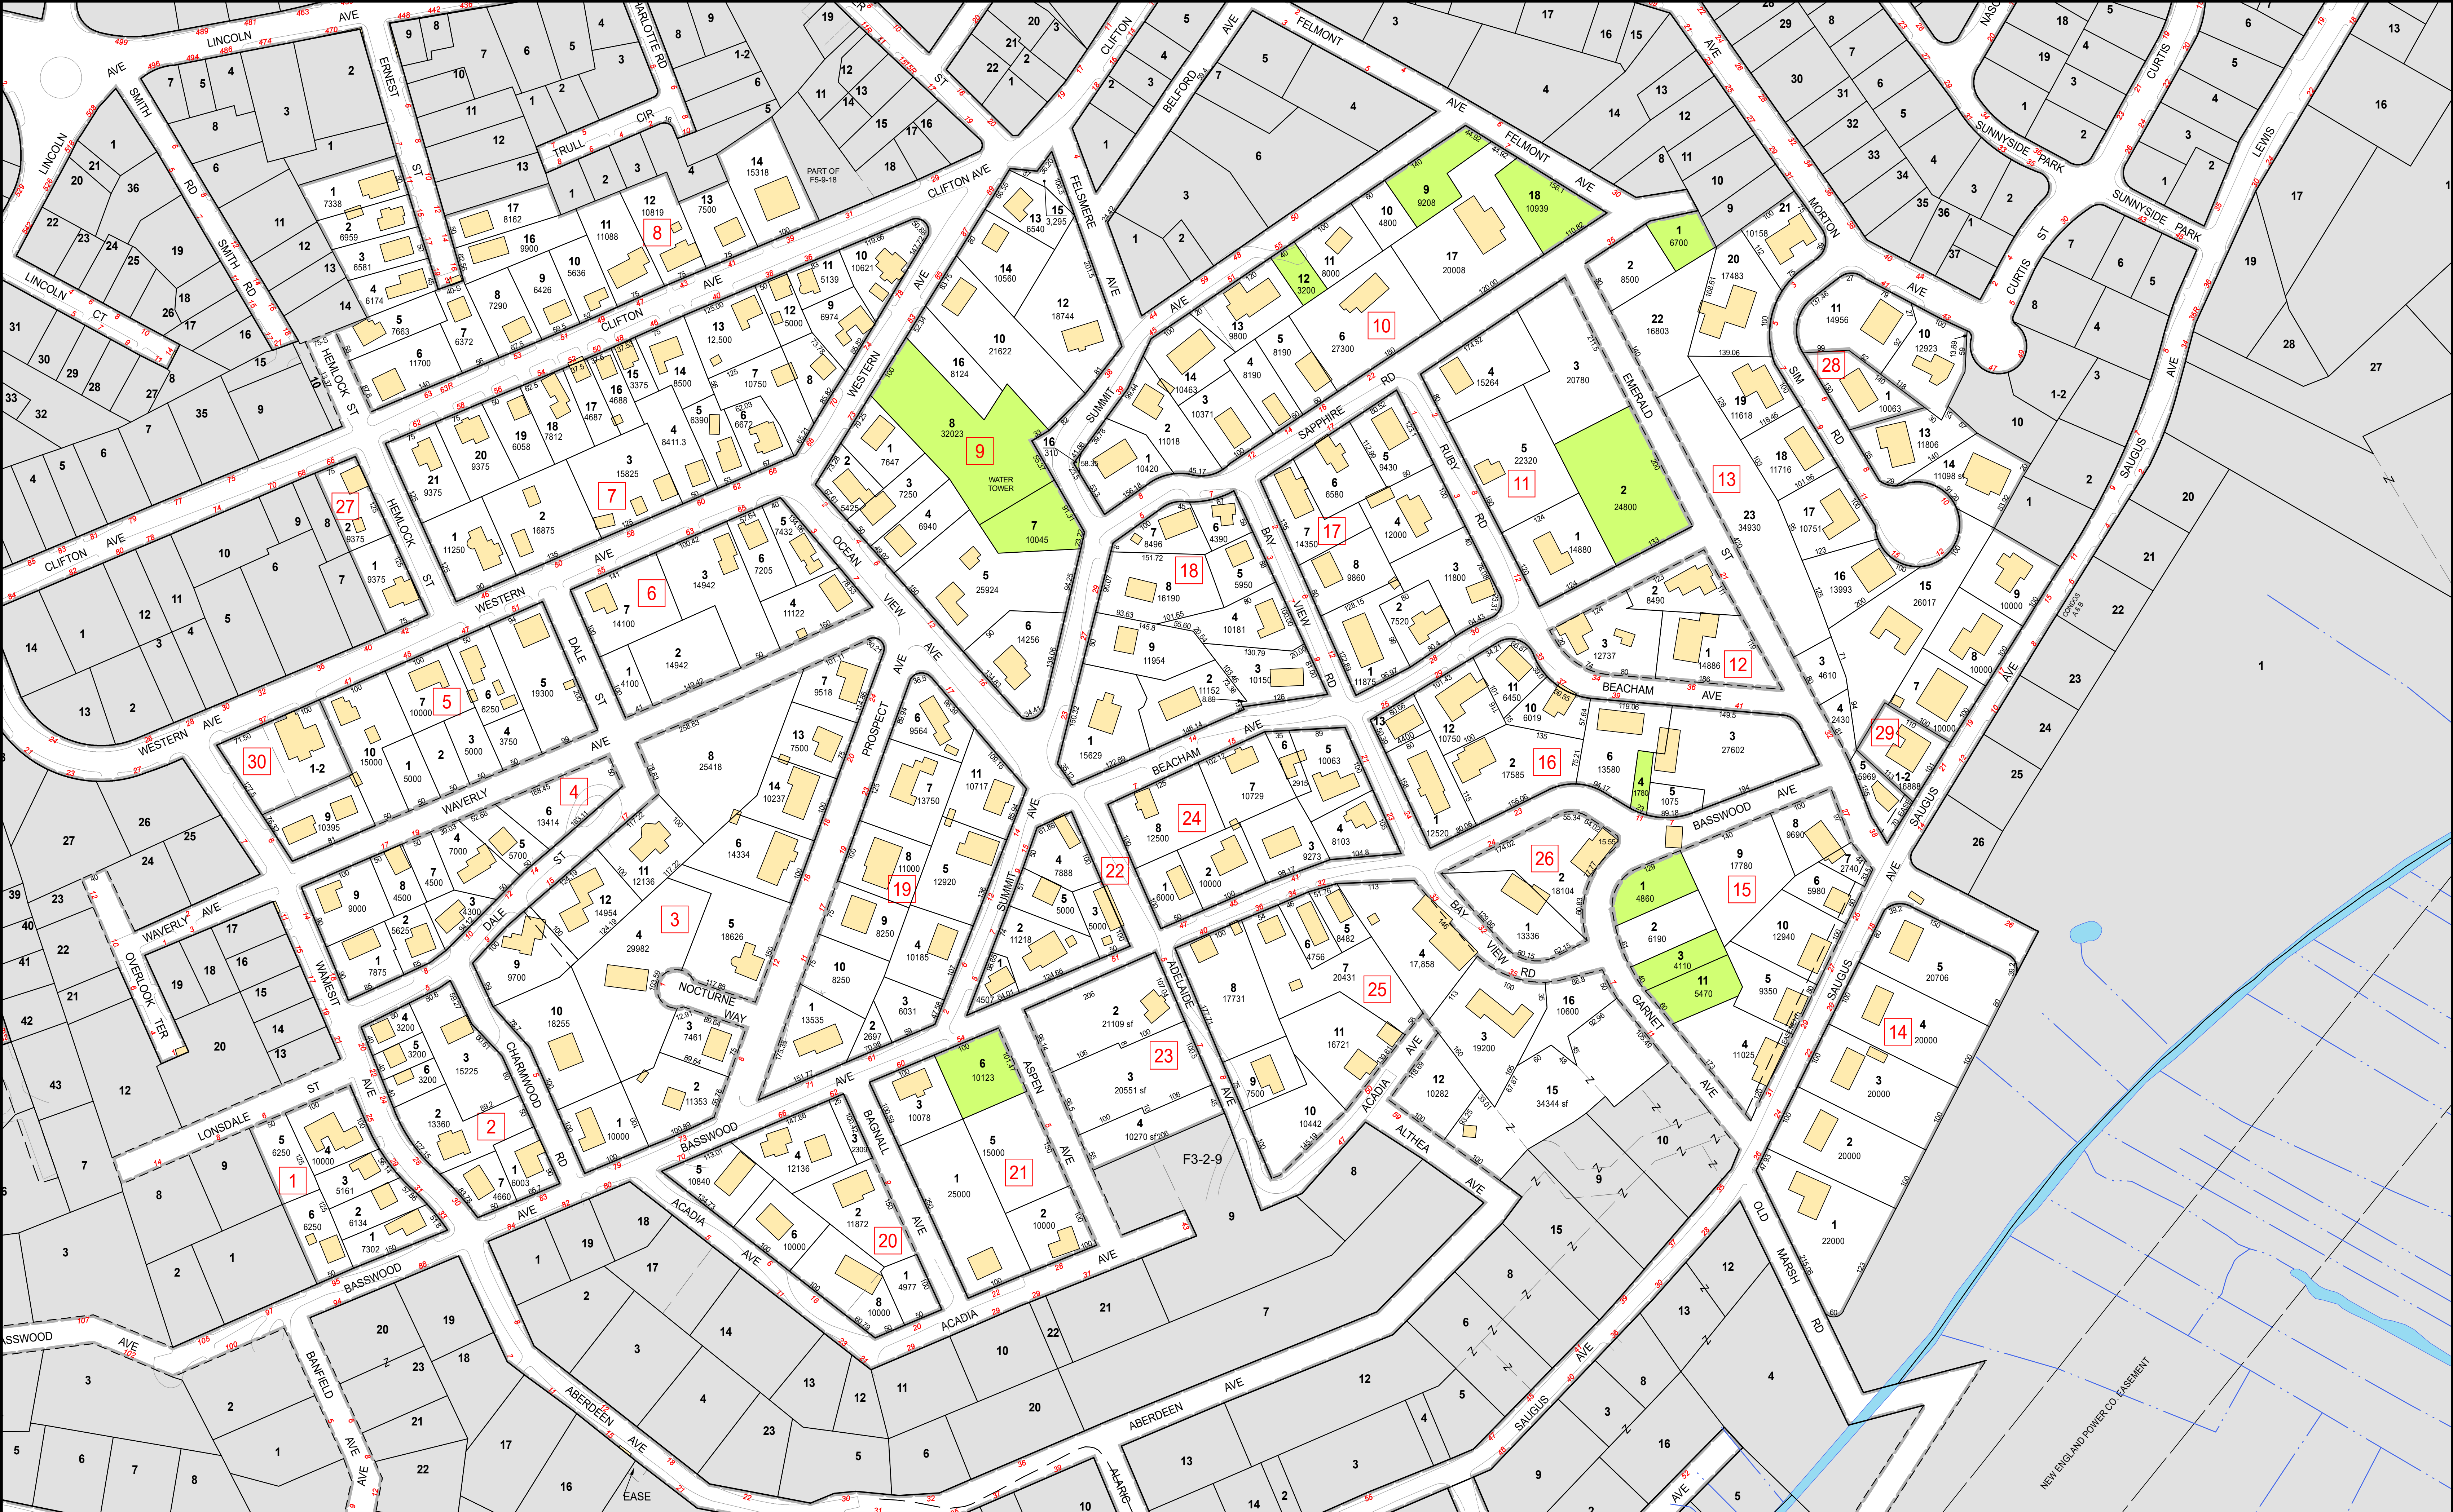

THIS MAP IS FOR ASSESSMENT PURPOSES. IT IS NOT VALID FOR LEGAL DESCRIPTION OR CONVEYANCE.

THE HORIZONTAL DATUM IS THE MASSACHUSETTS STATE PLANE COORDINATE SYSTEM, NAD 83.

PREPARED UNDER THE DIRECTION OF THE SAUGUS BOARD OF ASSESSORS BY AVIS AIRMAP, INC., BRAINTREE, MA

REVISED & REPRINTED BY



Precision Mapping. Geospatial Solutions.

11 Pleasant Street, Littleton, NH 03561
800.322.4540 - www.cai-tech.com

LEGEND

PARCEL NUMBER

PARCEL AREA

RECORD DIMENSION

SCALED DIMENSION

WATER

STATE OWNED PARCEL

7

AC

100'

100'S

BLOCK NUMBER

RIGHT OF WAY/ACCESS

COMMON OWNERSHIP

WETLANDS

BLOCK LIMIT LINE

MUNICIPAL OWNED PARCEL

2

FEET

100 50 0 100 200 300

25 12.5 0 25 50 75

METERS

SCALE: 1" = 100'

REVISED TO: JANUARY 1, 2023

PROPERTY MAPS

SAUGUS

MASSACHUSETTS

INDEX DIAGRAM

E5	F5	G5
E4	F4	G4
E3	F3	G3



MAP NO.

F4