


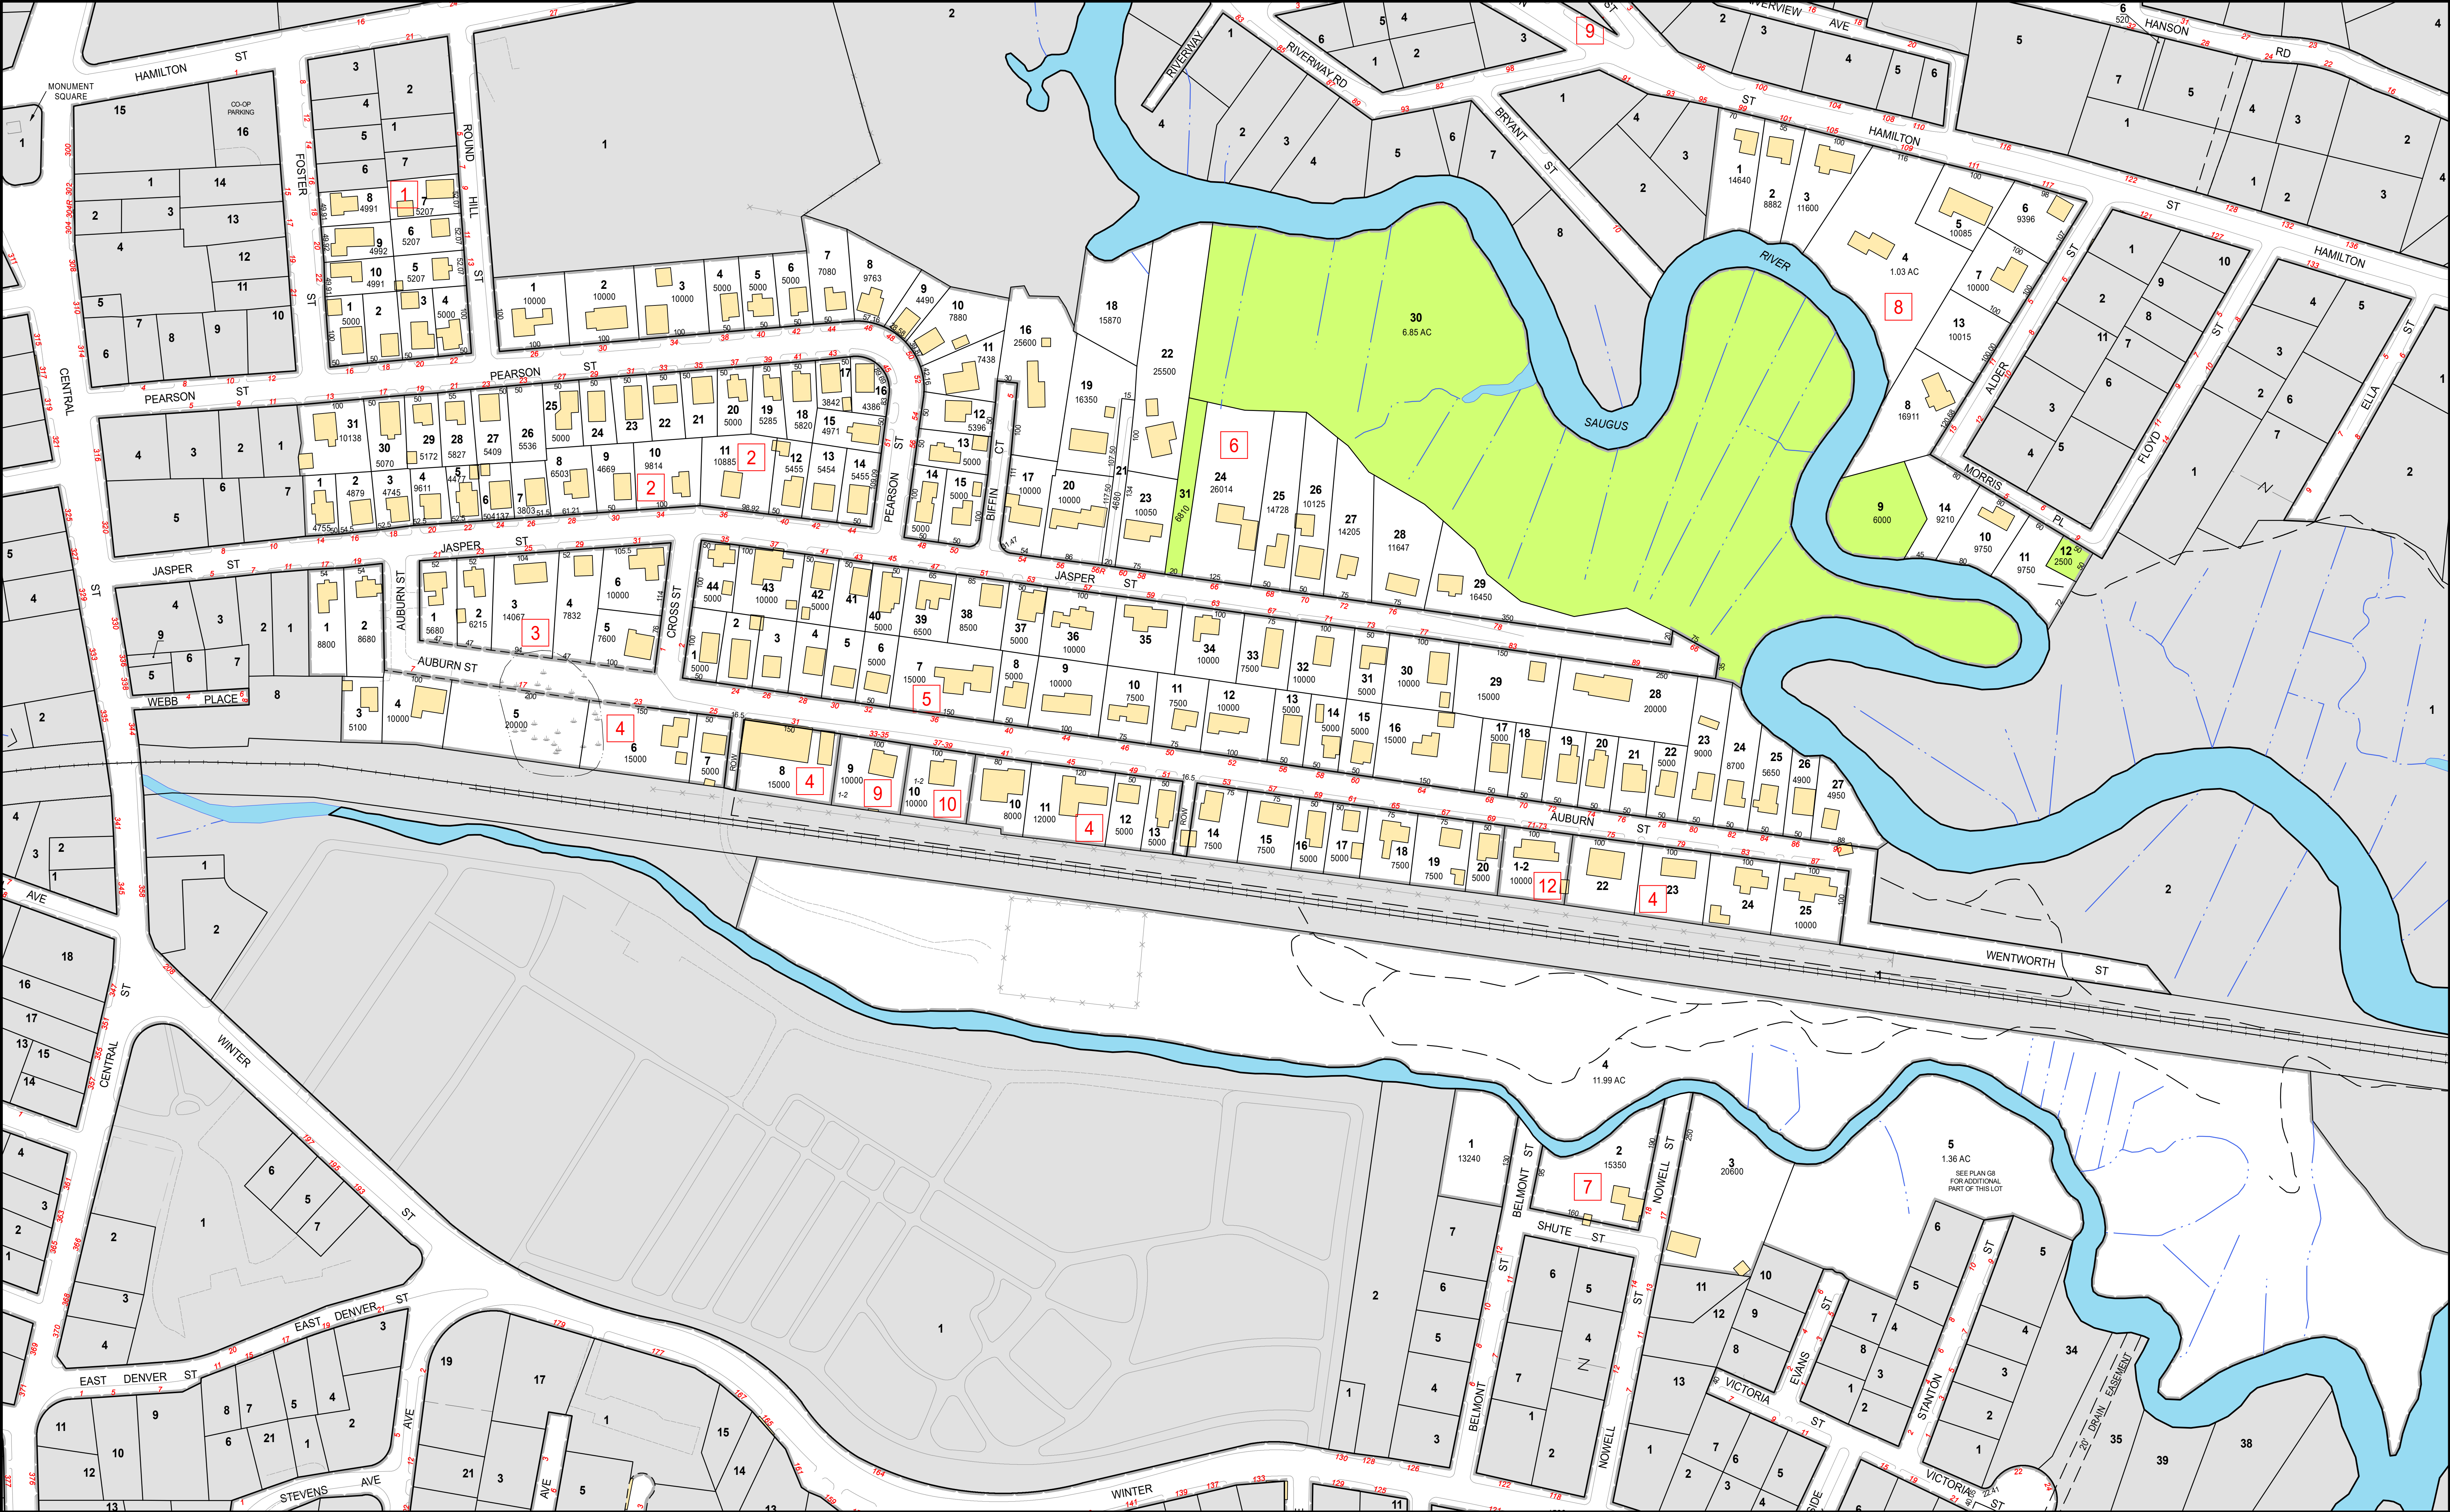

THIS MAP IS FOR ASSESSMENT PURPOSES. IT IS NOT VALID FOR LEGAL DESCRIPTION OR CONVEYANCE.

THE HORIZONTAL DATUM IS THE MASSACHUSETTS STATE PLANE COORDINATE SYSTEM, NAD 83.

PREPARED UNDER THE DIRECTION OF THE SAUGUS BOARD OF ASSESSORS BY AVIS AIRMAP, INC., BRAINTREE, MA


REVISED & REPRINTED BY
CAI Technologies
Precision Mapping. Geospatial Solutions.

11 Pleasant Street, Littleton, NH 03561
800.322.4540 - www.cai-tech.com

PARCEL NUMBER 7
PARCEL AREA AC
RECORD DIMENSION 100'
SCALED DIMENSION 100'S
WATER
STATE OWNED PARCEL

LEGEND

BLOCK NUMBER 2
RIGHT OF WAY/ACCESS
COMMON OWNERSHIP
WETLANDS
BLOCK LIMIT LINE
MUNICIPAL OWNED PARCEL

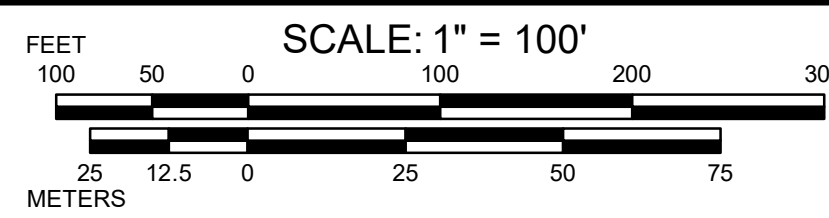

REVISED TO: JANUARY 1, 2023

PROPERTY MAPS
SAUGUS
MASSACHUSETTS

INDEX DIAGRAM

E9	F9	G9
E8	F8	G8
E7	F7	G7



MAP NO.

F8