


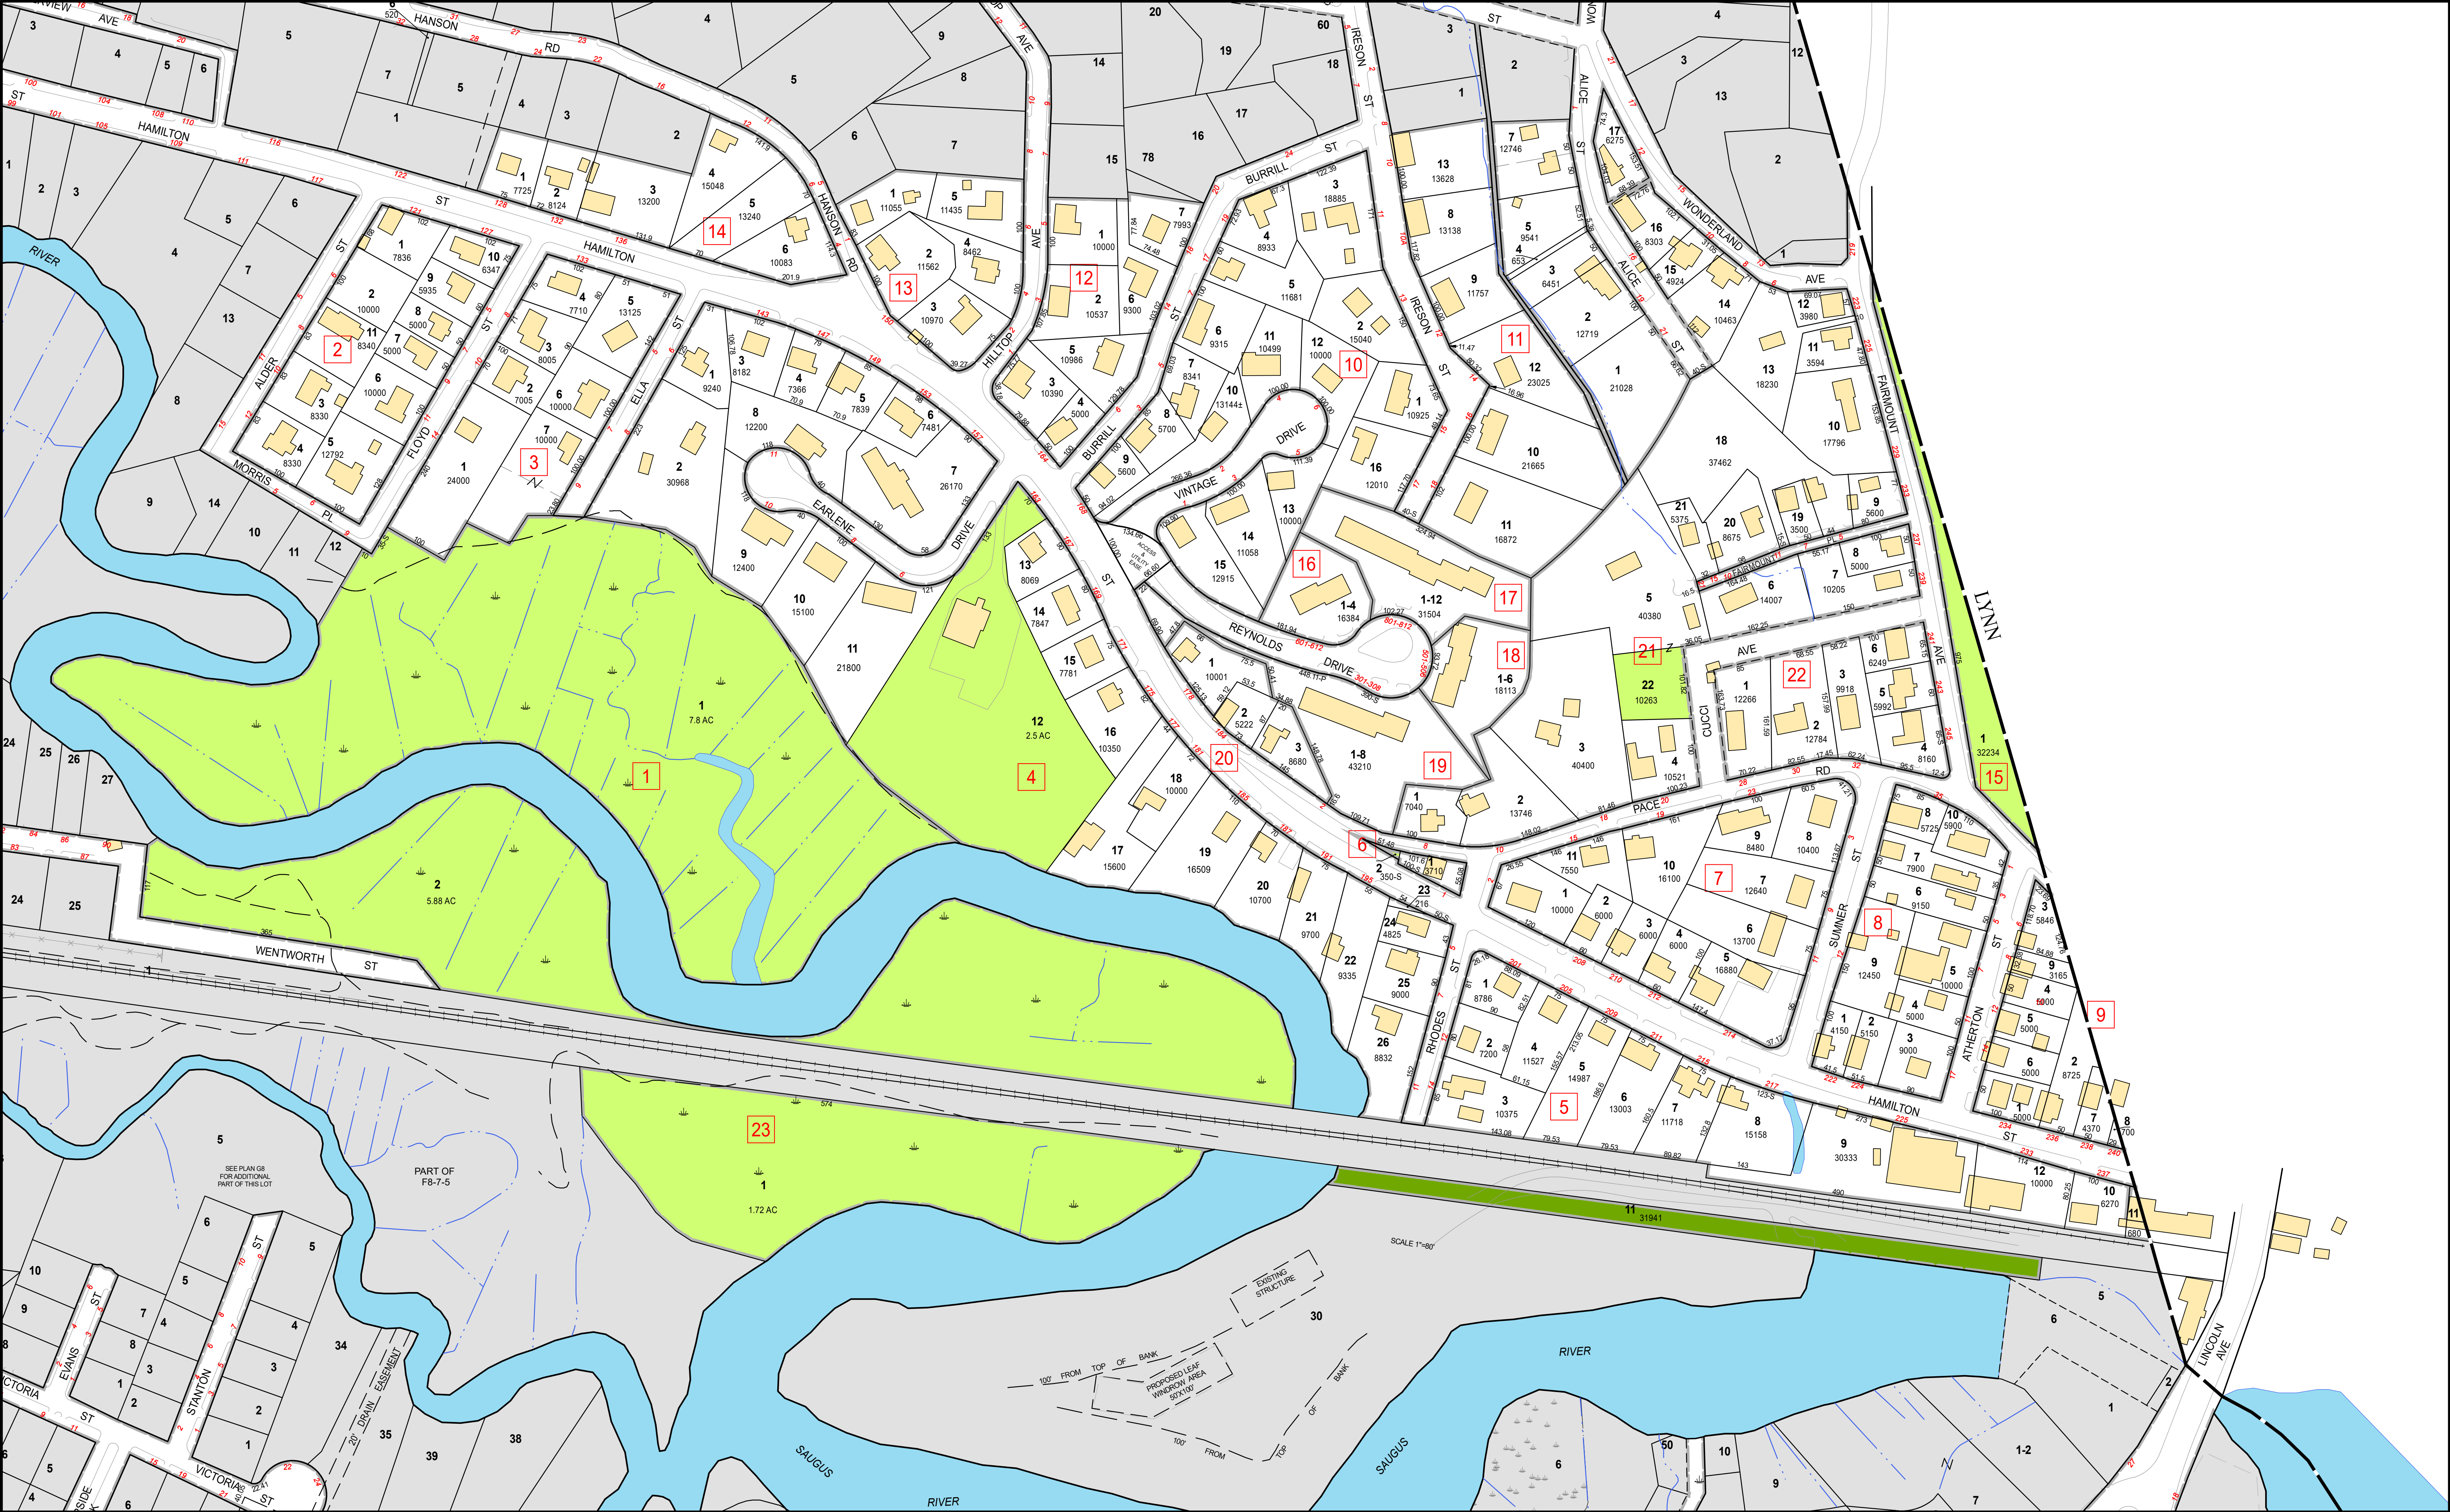

THIS MAP IS FOR ASSESSMENT PURPOSES. IT IS NOT VALID FOR LEGAL DESCRIPTION OR CONVEYANCE.

THE HORIZONTAL DATUM IS THE MASSACHUSETTS STATE PLANE COORDINATE SYSTEM, NAD 83.

PREPARED UNDER THE DIRECTION OF THE SAUGUS BOARD OF ASSESSORS BY AVIS AIRMAP, INC., BRAINTREE, MA

REVISED & REPRINTED BY



CAI Technologies

Precision Mapping. Geospatial Solutions.

11 Pleasant Street, Littleton, NH 03561
800.322.4540 - www.cai-tech.com

LEGEND

PARCEL NUMBER

PARCEL AREA

RECORD DIMENSION

SCALED DIMENSION

WATER

STATE OWNED PARCEL

7

AC

100'

100'S





BLOCK NUMBER

RIGHT OF WAY/ACCESS

COMMON OWNERSHIP


WETLANDS

BLOCK LIMIT LINE

MUNICIPAL OWNED PARCEL





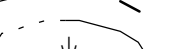





FEET

100 50 0 100 200 300

METERS

25 12.5 0 25 50 75

SCALE: 1" = 100'

REVISED TO: JANUARY 1, 2023

PROPERTY MAPS

SAUGUS

MASSACHUSETTS

INDEX DIAGRAM

F9	G9
F8	G8
F7	G7



MAP NO.

G8